


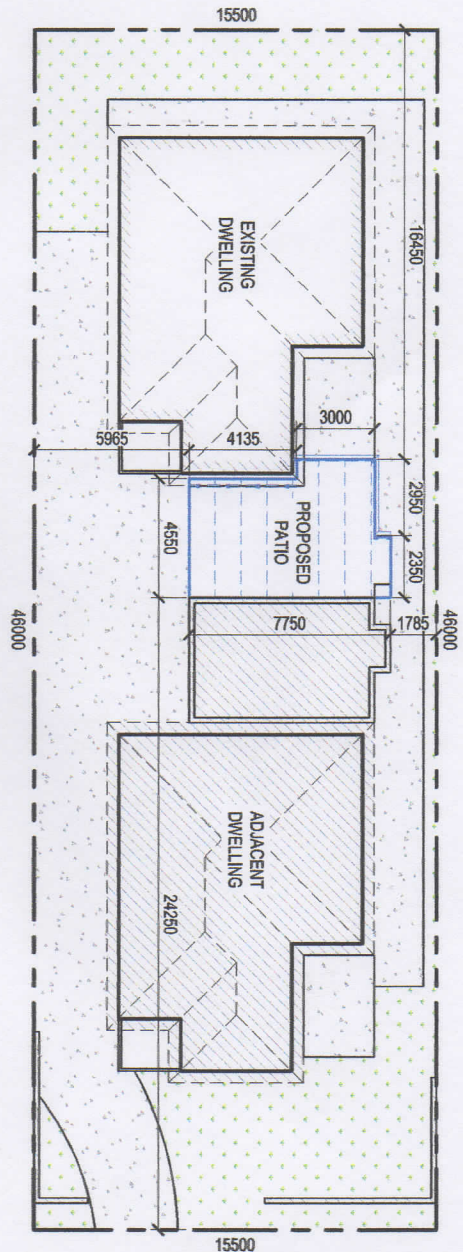

BURRAWANG STREET

SITE ANALYSIS

TOTAL SITE AREA	713 m ²
EXISTING DWELLING	124.1 m ²
OTHER AREAS	440.7 m ²
TOTAL EXISTING IMPERVIOUS AREA	564.8 m ²
TOTAL AREA OF PROPOSED	36.2 m ²
TOTAL NEW IMPERVIOUS AREA	0 m ²
TOTAL PROPOSED IMPERVIOUS AREA (79.21%)	564.8 m ²
TOTAL PROPOSED LANDSCAPE AREA (20.79 %)	148.2 m ²


**NOTE: NO EXCAVATION
OR SEDIMENT CONTROL
MEASURES REQUIRED**

DATE	AMENDMENT	ISSUE	PROPOSED	FOR
			PROPOSED PATIO	LUXURY
			AT SITE ADDRESS	
			212 BURRAWANG STREET ET TALONG BEACH NSW 2257	
			DRAWING	LOT No.
			SITE PLAN/ SITE ANALYSIS	SP
				76628
			DATE	
			08.02.2022	
			SCALE	
			1:200	
			PROJECT No.	

			DRAWING No.	

			SHEET No.	
			1 OF 3	




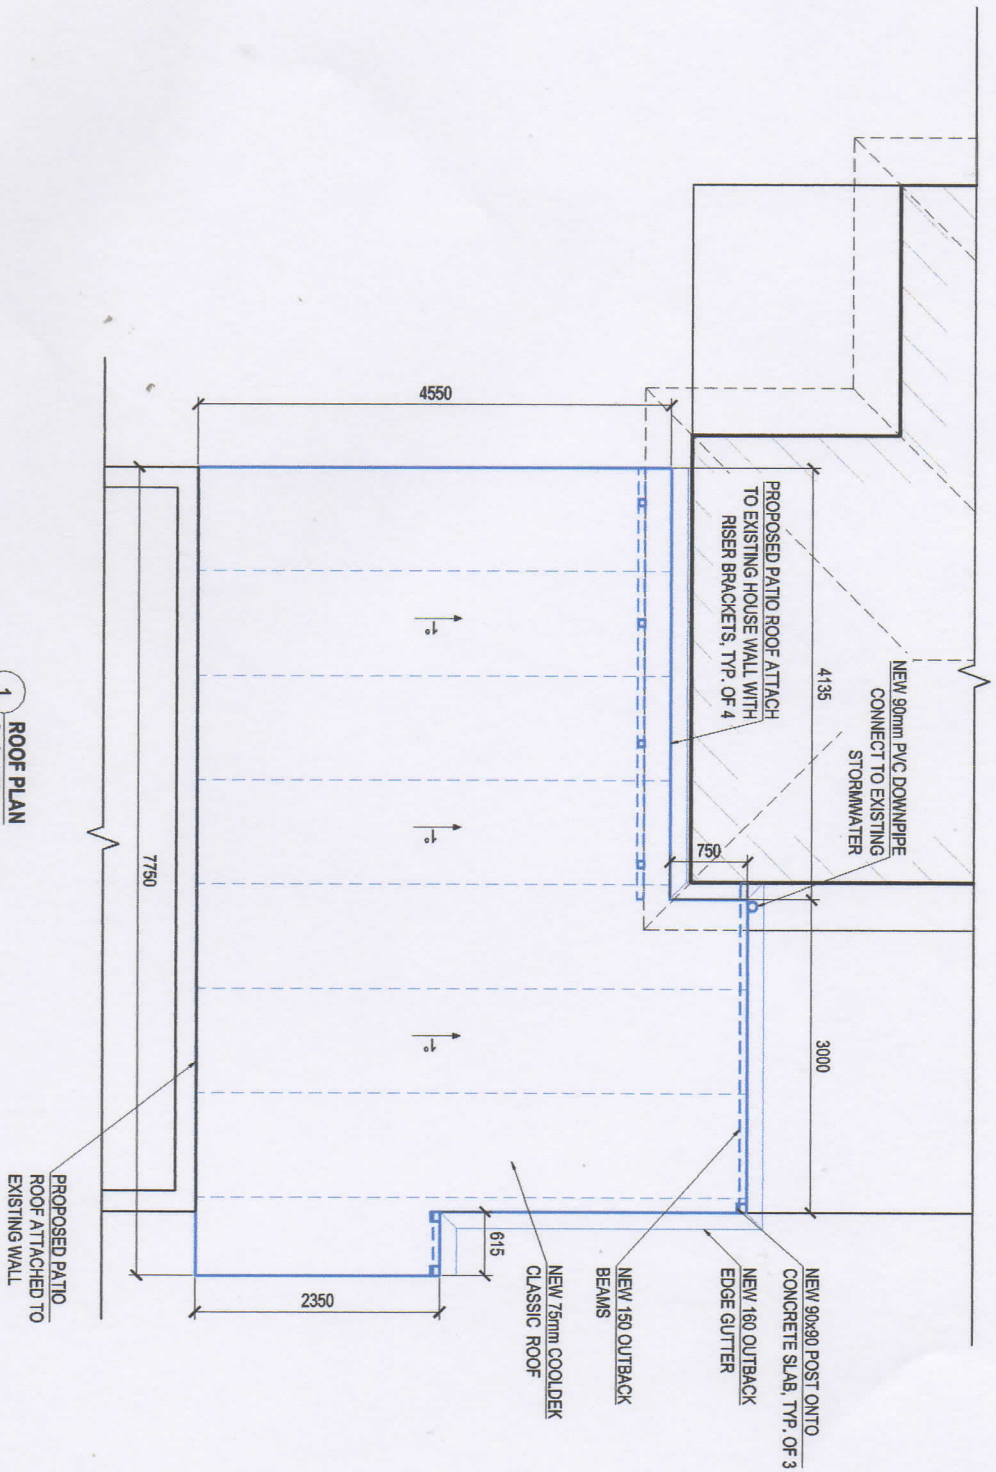

1 ROOF PLAN
Scale 1:50

DATE	AMENDMENT	ISSUE	PROPOSED	FOR
			PROPOSED PATIO	LUXURY
			AT SITE ADDRESS	
			2/2 BURRAWANG STREET ETTALONG BEACH NSW 2257	
			DRAWING	LOT No. ---
			ROOF PLAN	SP 76628
			SCALE 1:50	PROJECT No. ---
			DATE 08.02.2022	DRAWING No. ---
				SHEET No. 20F 3



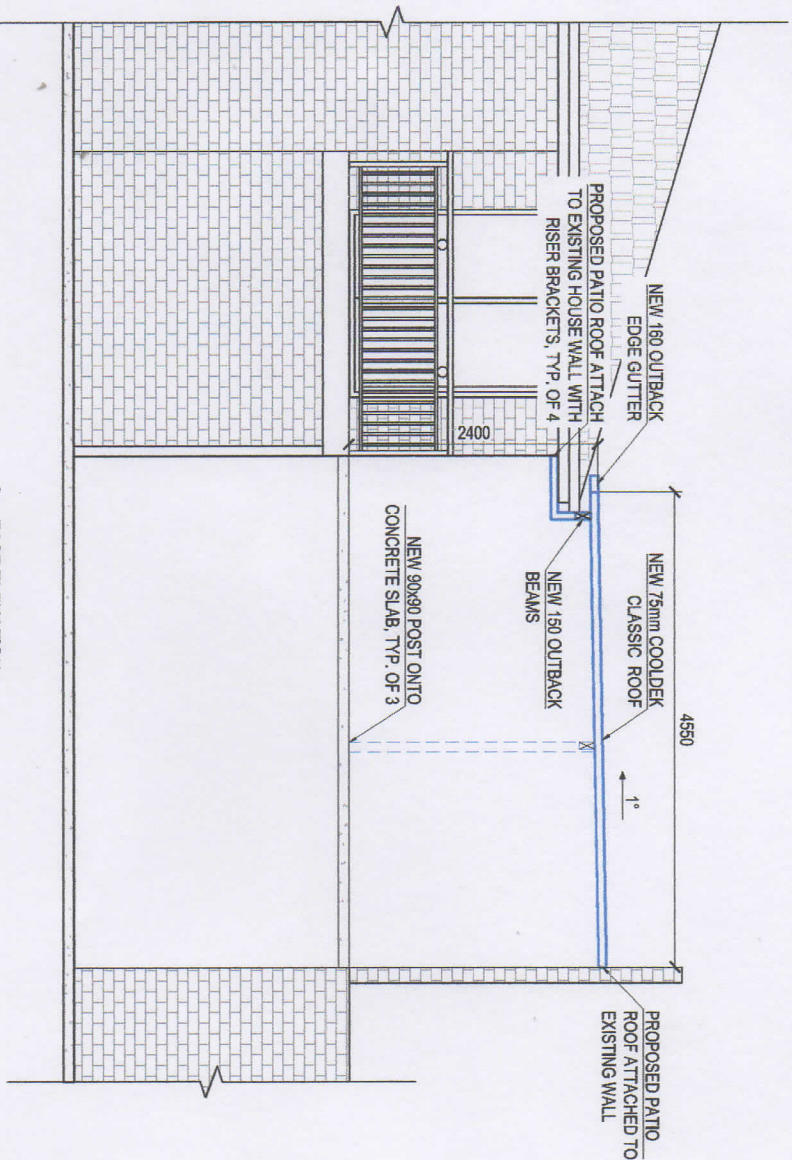

1 EAST ELEVATION
Scale 1:50

DATE	AMENDMENT	ISSUE	PROPOSED	FOR
			PROPOSED PATIO	LUXURY
			AT SITE ADDRESS	
			2/2 BURRAWANG STREET ETTALONG BEACH NSW 2257	
			DRAWING	LOT No. —
			ELEVATIONS	SP 76628
			DATE 08.02.2022	SHEET No. 3 OF 3
			SCALE 1:50	
			PROJECT No. —	
			DRAWING No. —	

