



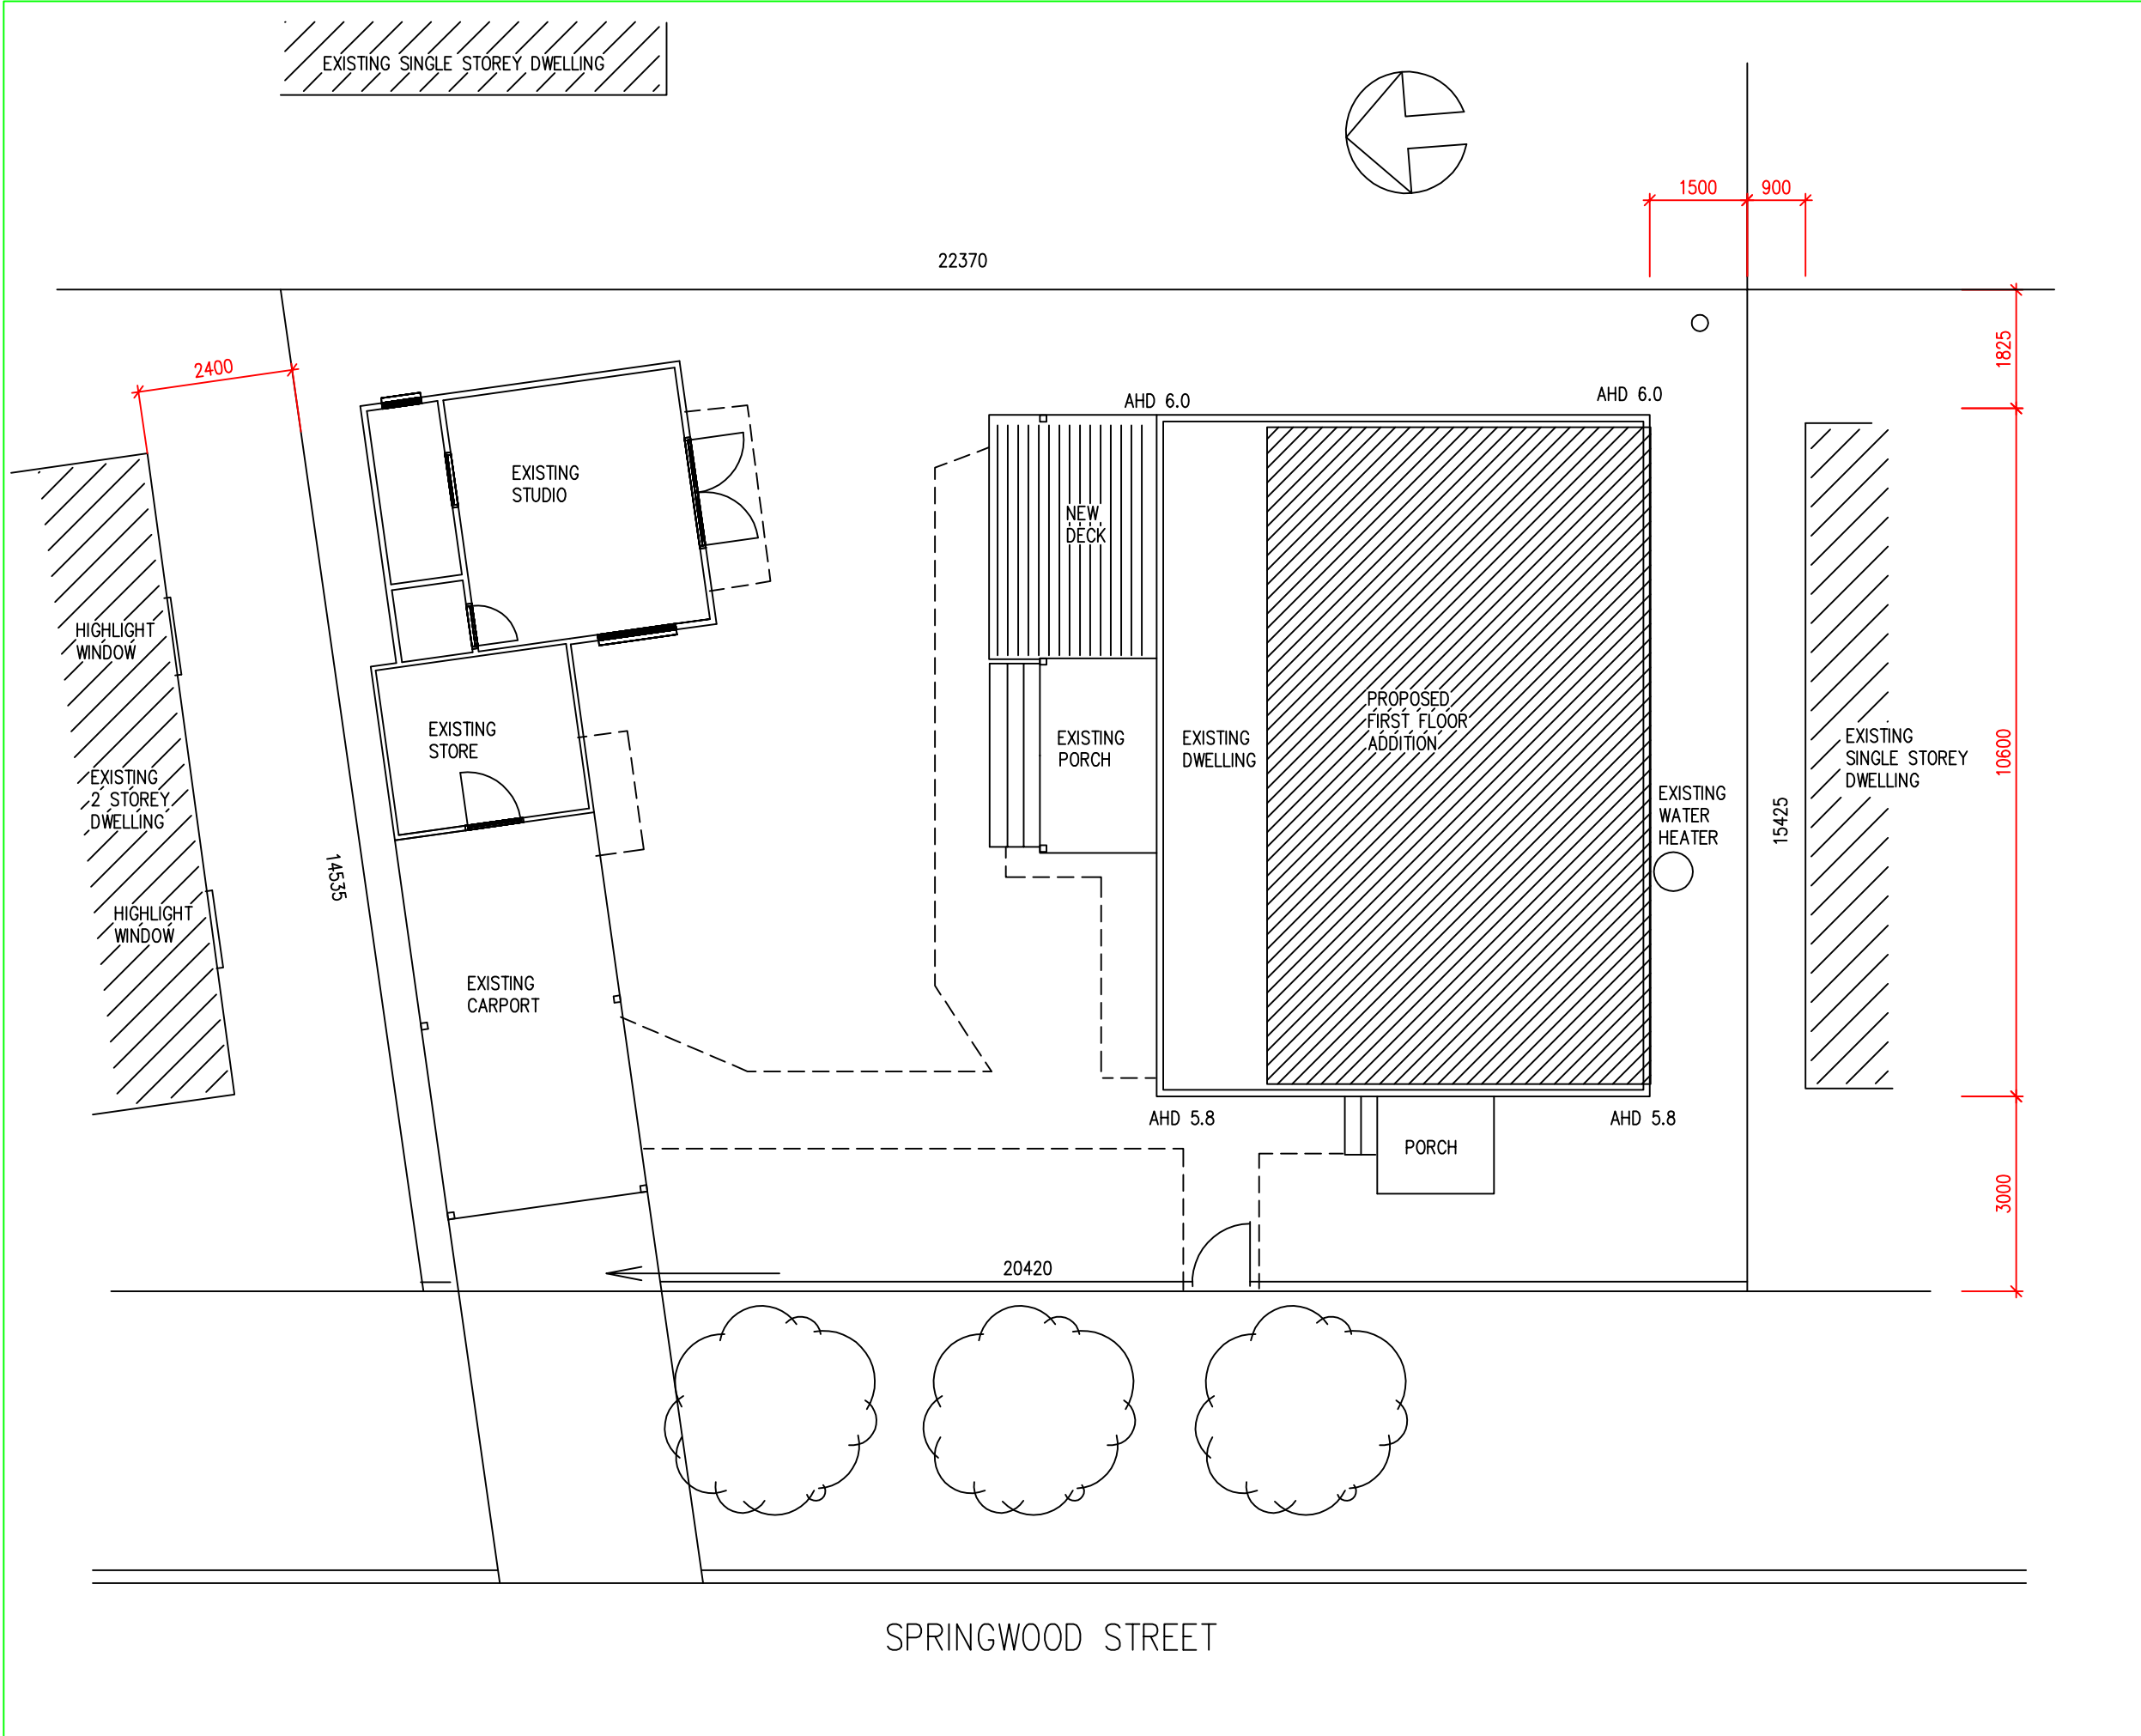


REV.	AMENDMENTS	DATE
G. & J.A. KLIENDIENST BUILDING CONSULTANTS & DESIGNERS 13 EULALIA AVENUE, POINT FREDERICK N.S.W. 2250 PHONE (02) 4325 4754 MOBILE 0413 743 171 EMAIL george.judy@bigpond.com		
CLIENT SIMON & NICOLE TUDOR		
PROJECT PROPOSED ADD & ALT		
LOCATION 132 SPRINGWOOD ST., ETTALONG BEACH		
TITLE SITE PLAN		
SCALE 1 : 100		
DRAWN G. KLIENDIENST		
DATE 18.03.2024		
DRAWING No. 1440-2		
SHEET 1		OF 5
COPYRIGHT		

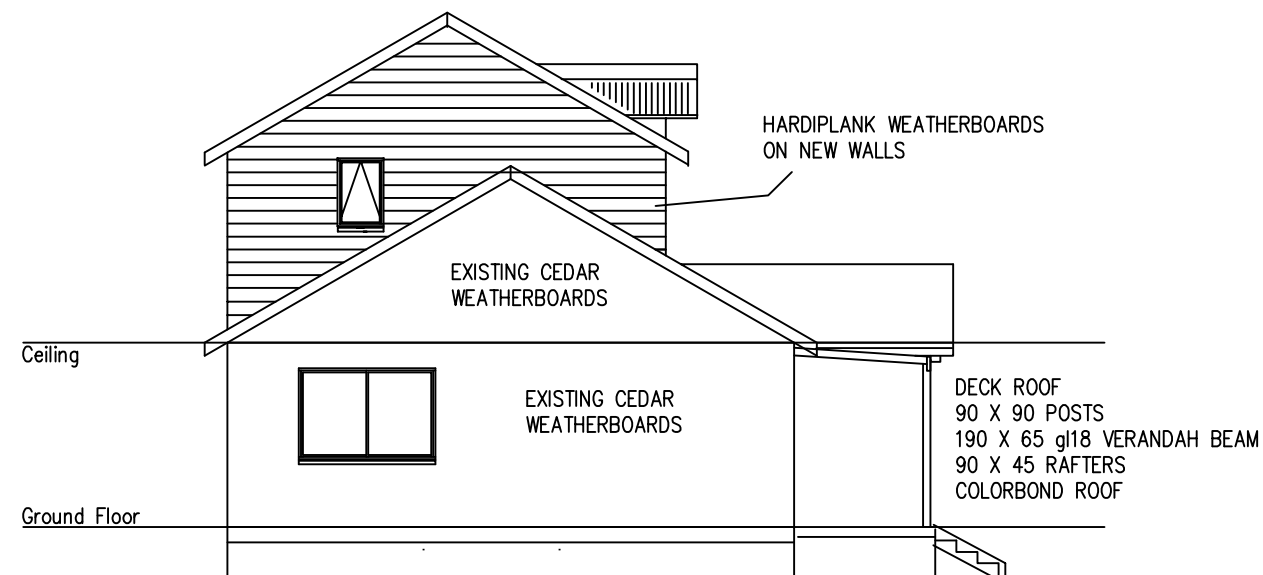


EAST ELEVATION



WEST ELEVATION

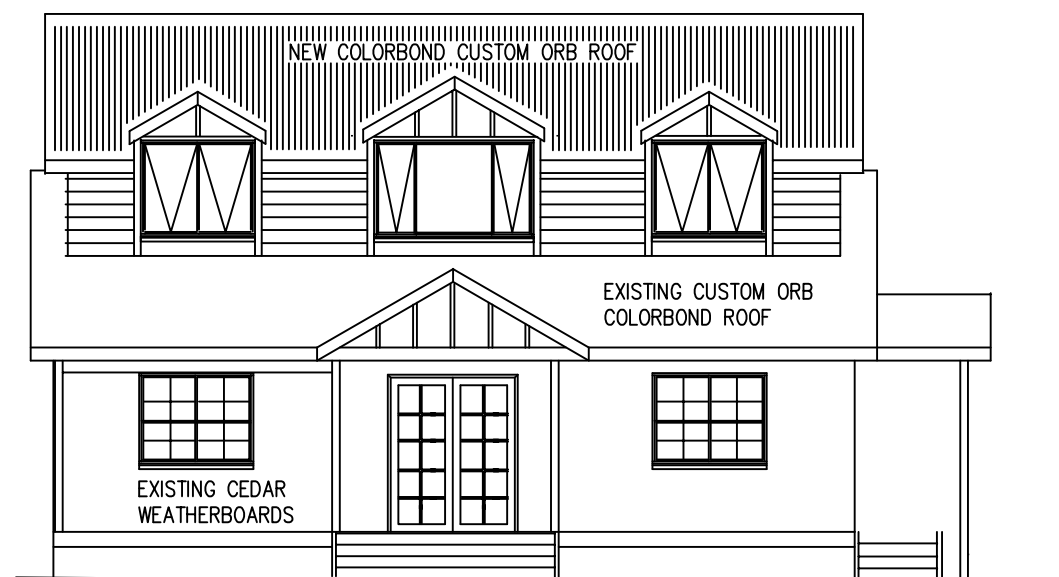

NORTH ELEVATION

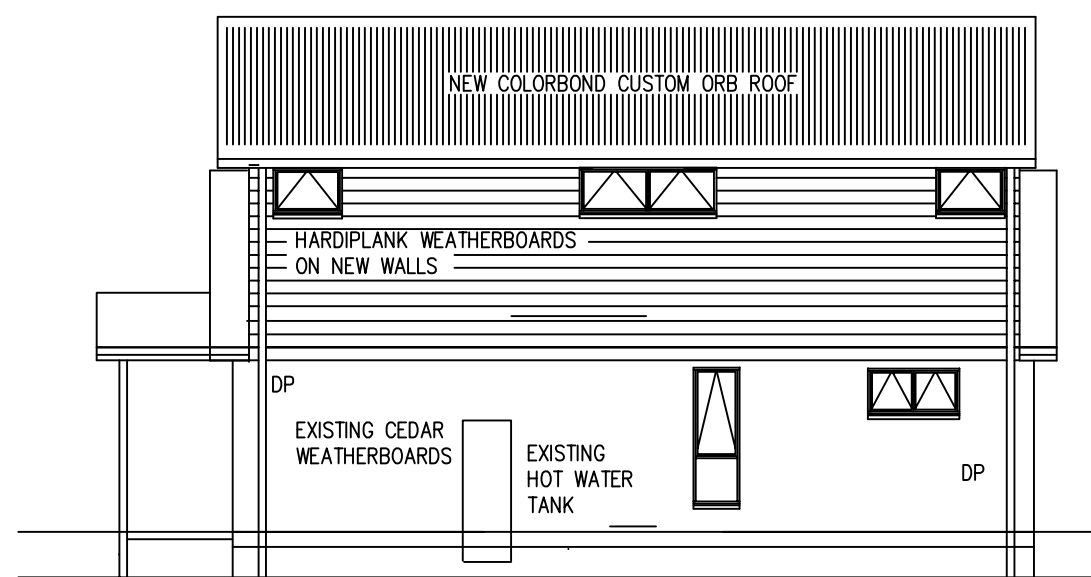

SOUTH ELEVATION

REV.	AMENDMENTS	DATE
------	------------	------

**G. & J.A.
KLIENDIENST**
BUILDING CONSULTANTS
& DESIGNERS
13 EULALIA AVENUE,
POINT FREDERICK N.S.W. 2250
PHONE (02) 4325 4754
MOBILE 0413 743 171
EMAIL george.judy@bigpond.com

CLIENT
SIMON & NICOLE TUDOR

PROJECT
PROPOSED ADD & ALT

LOCATION
132 SPRINGWOOD ST.,
ETTALONG BEACH

TITLE
ELEVATIONS

SCALE 1 : 100


DRAWN G. KLIENDIENST


DATE 18.03.2024

DRAWING No. 1440-2

SHEET 3 OF 5

COPYRIGHT

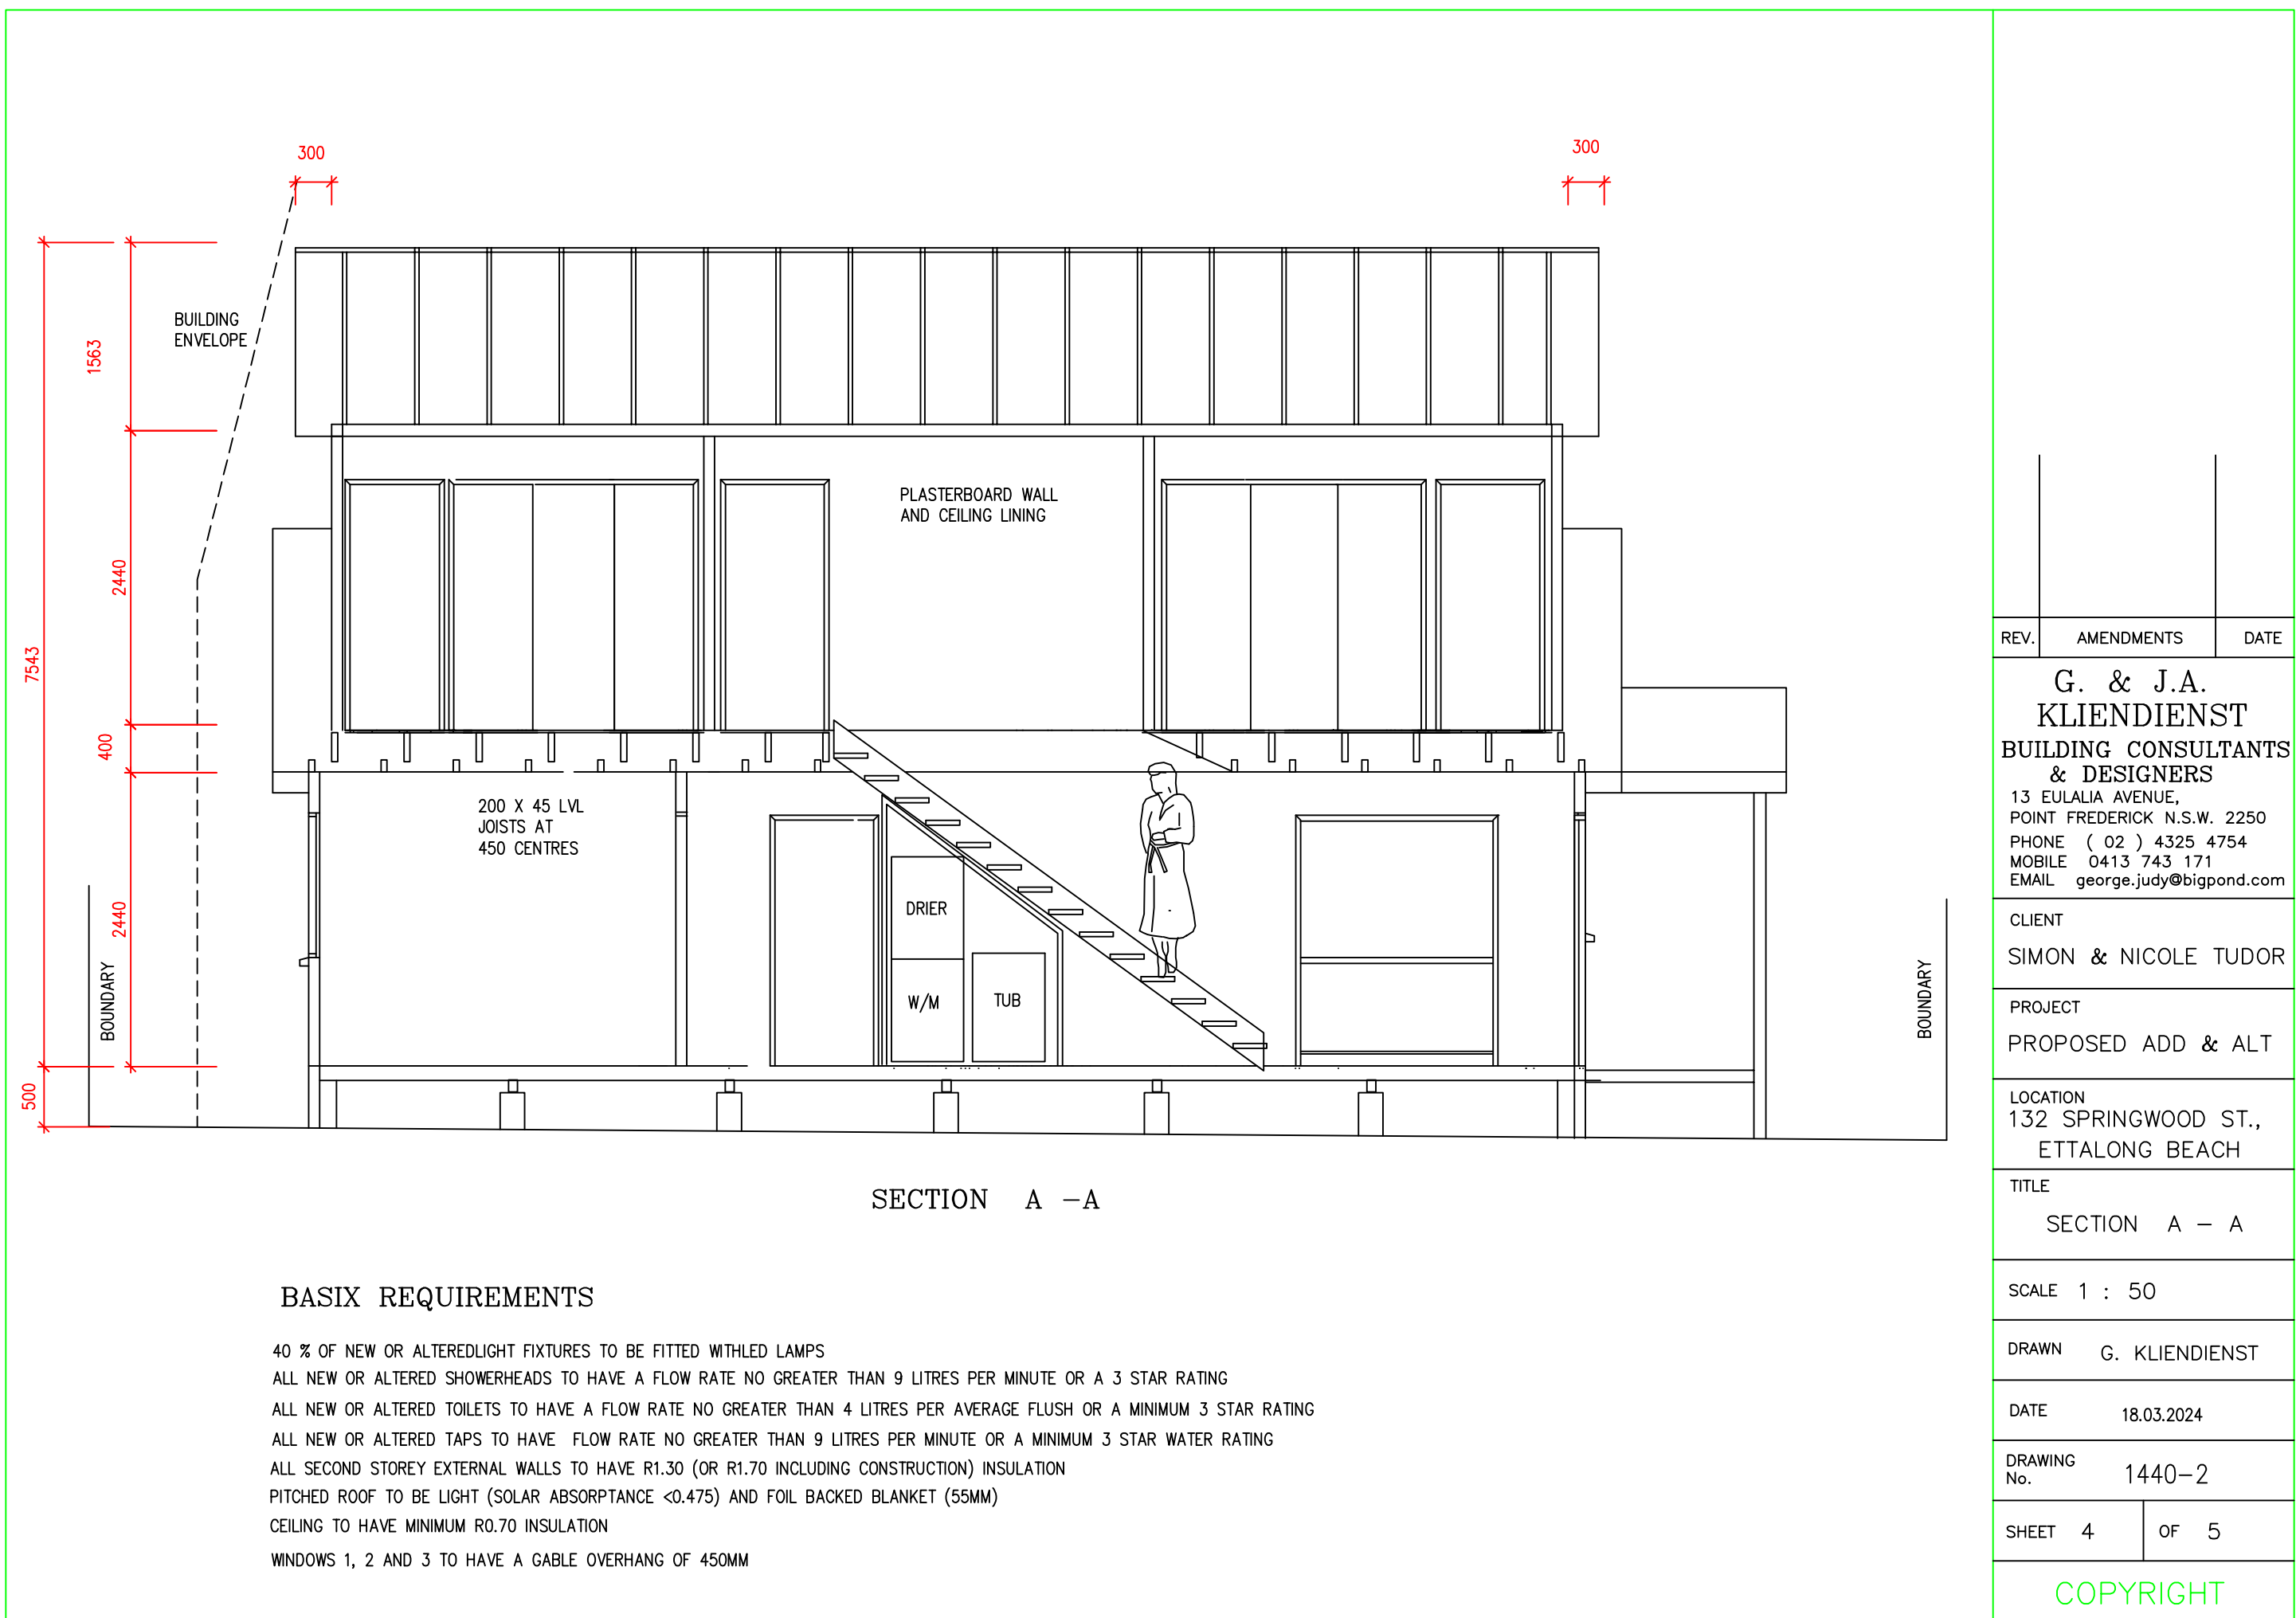


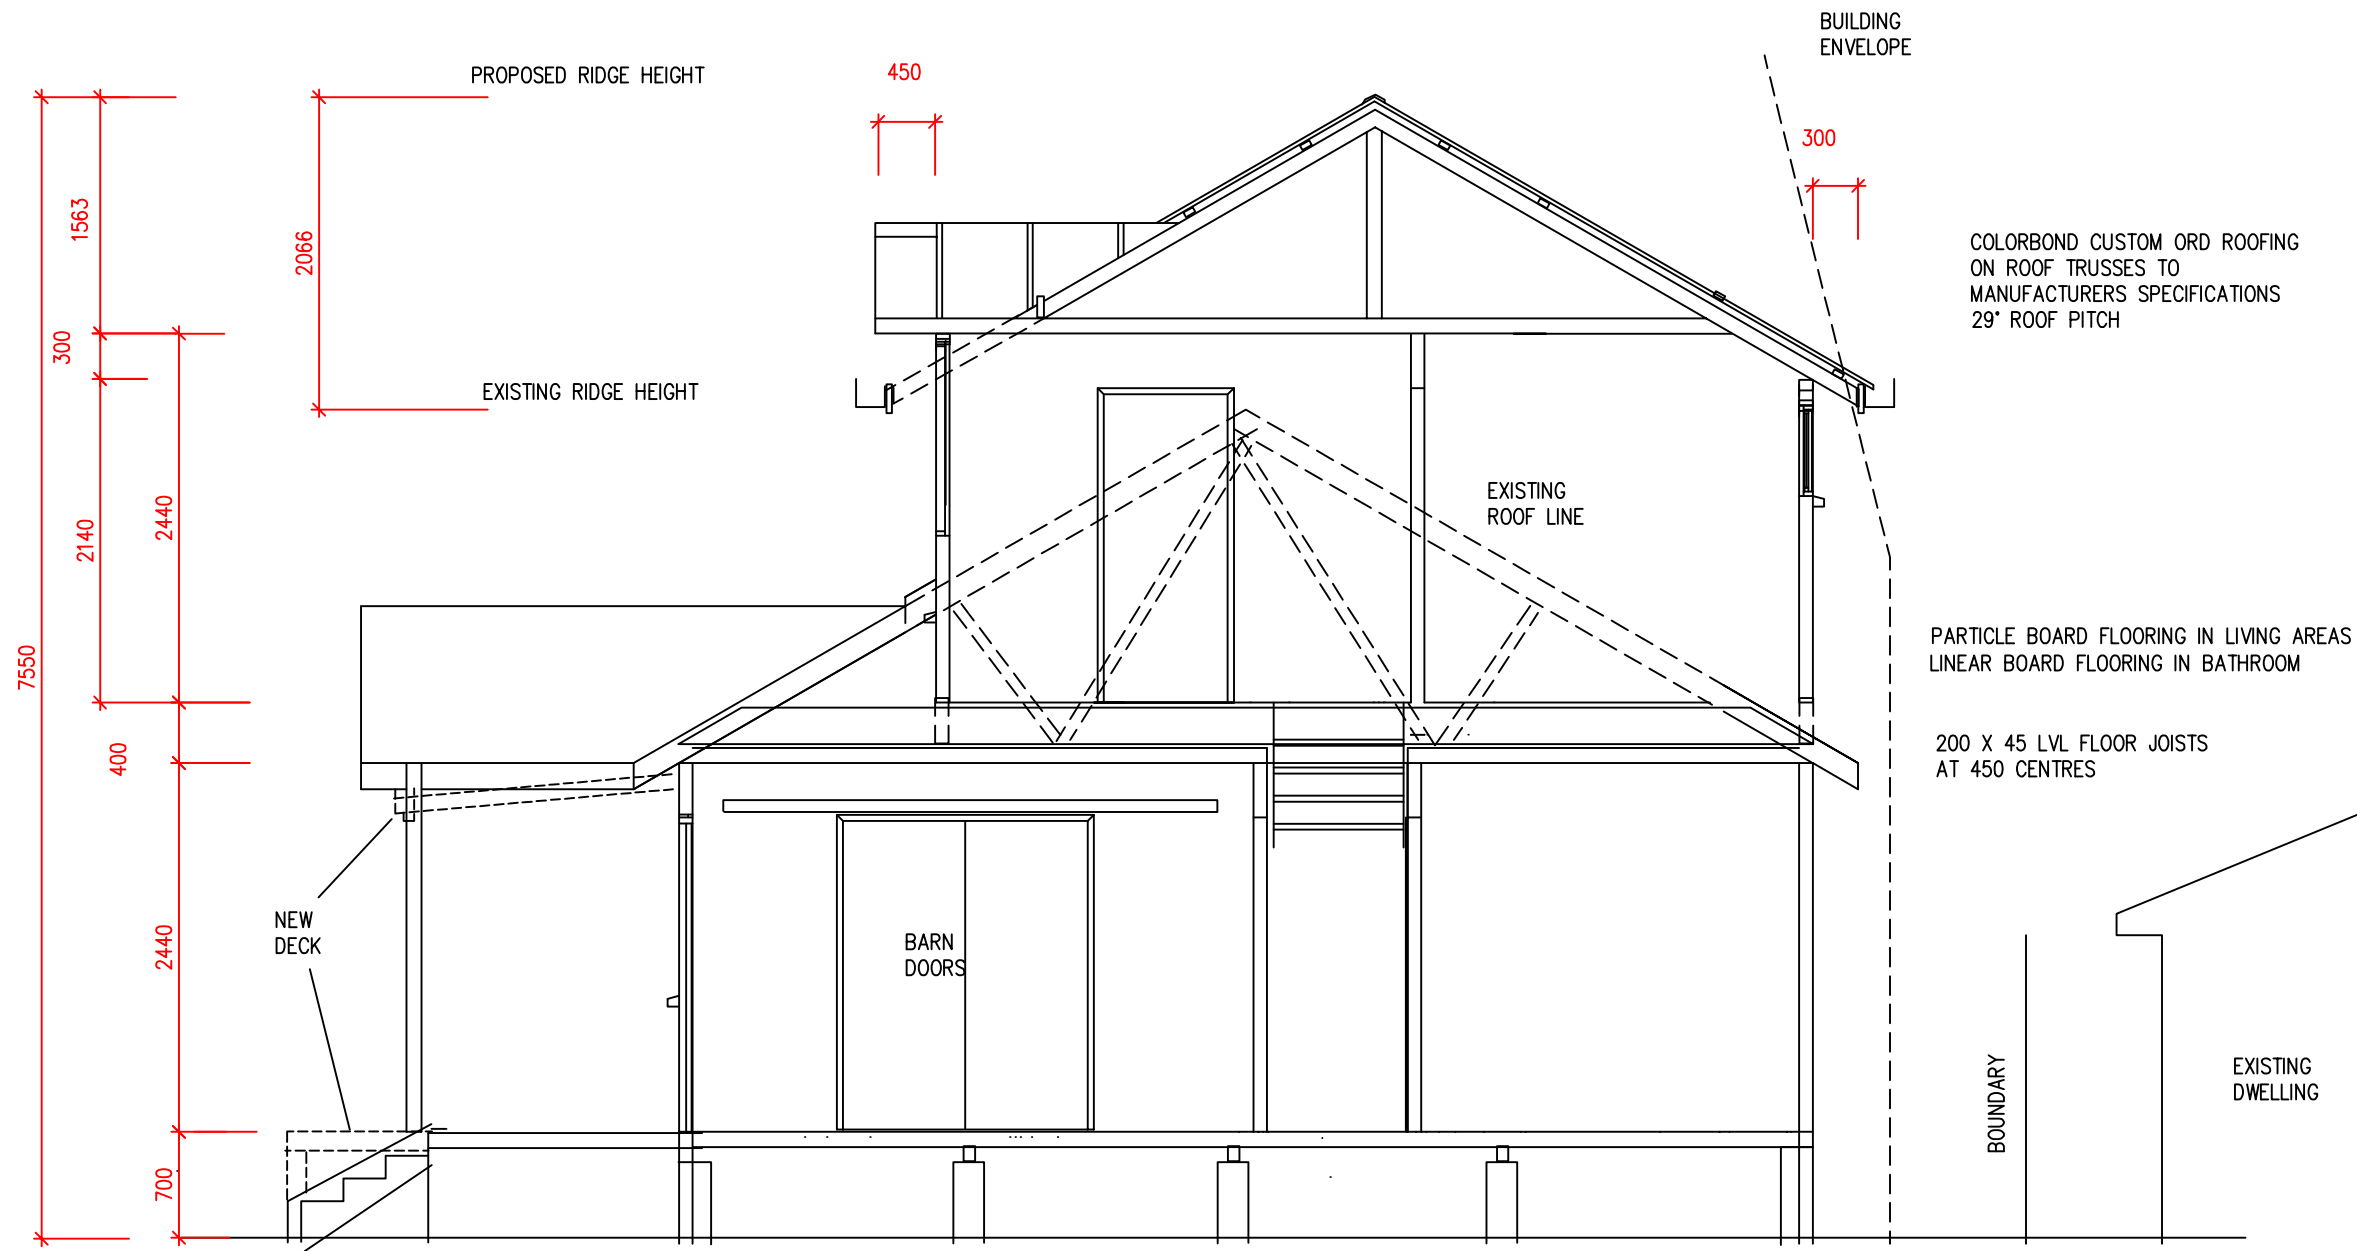

SECTION B – B

REV.	AMENDMENTS	DATE
G. & J.A. KLIENDIENST BUILDING CONSULTANTS & DESIGNERS 13 EULALIA AVENUE, POINT FREDERICK N.S.W. 2250 PHONE (02) 4325 4754 MOBILE 0413 743 171 EMAIL george.judy@bigpond.com		
CLIENT SIMON & NICOLE TUDOR		
PROJECT PROPOSED ADD & ALT		
LOCATION 132 SPRINGWOOD ST., ETTALONG BEACH		
TITLE SECTION B – B		
SCALE 1 : 50		
DRAWN G. KLIENDIENST		
DATE 18.03.2024		
DRAWING No. 1440–2		
SHEET 5		OF 5

COPYRIGHT

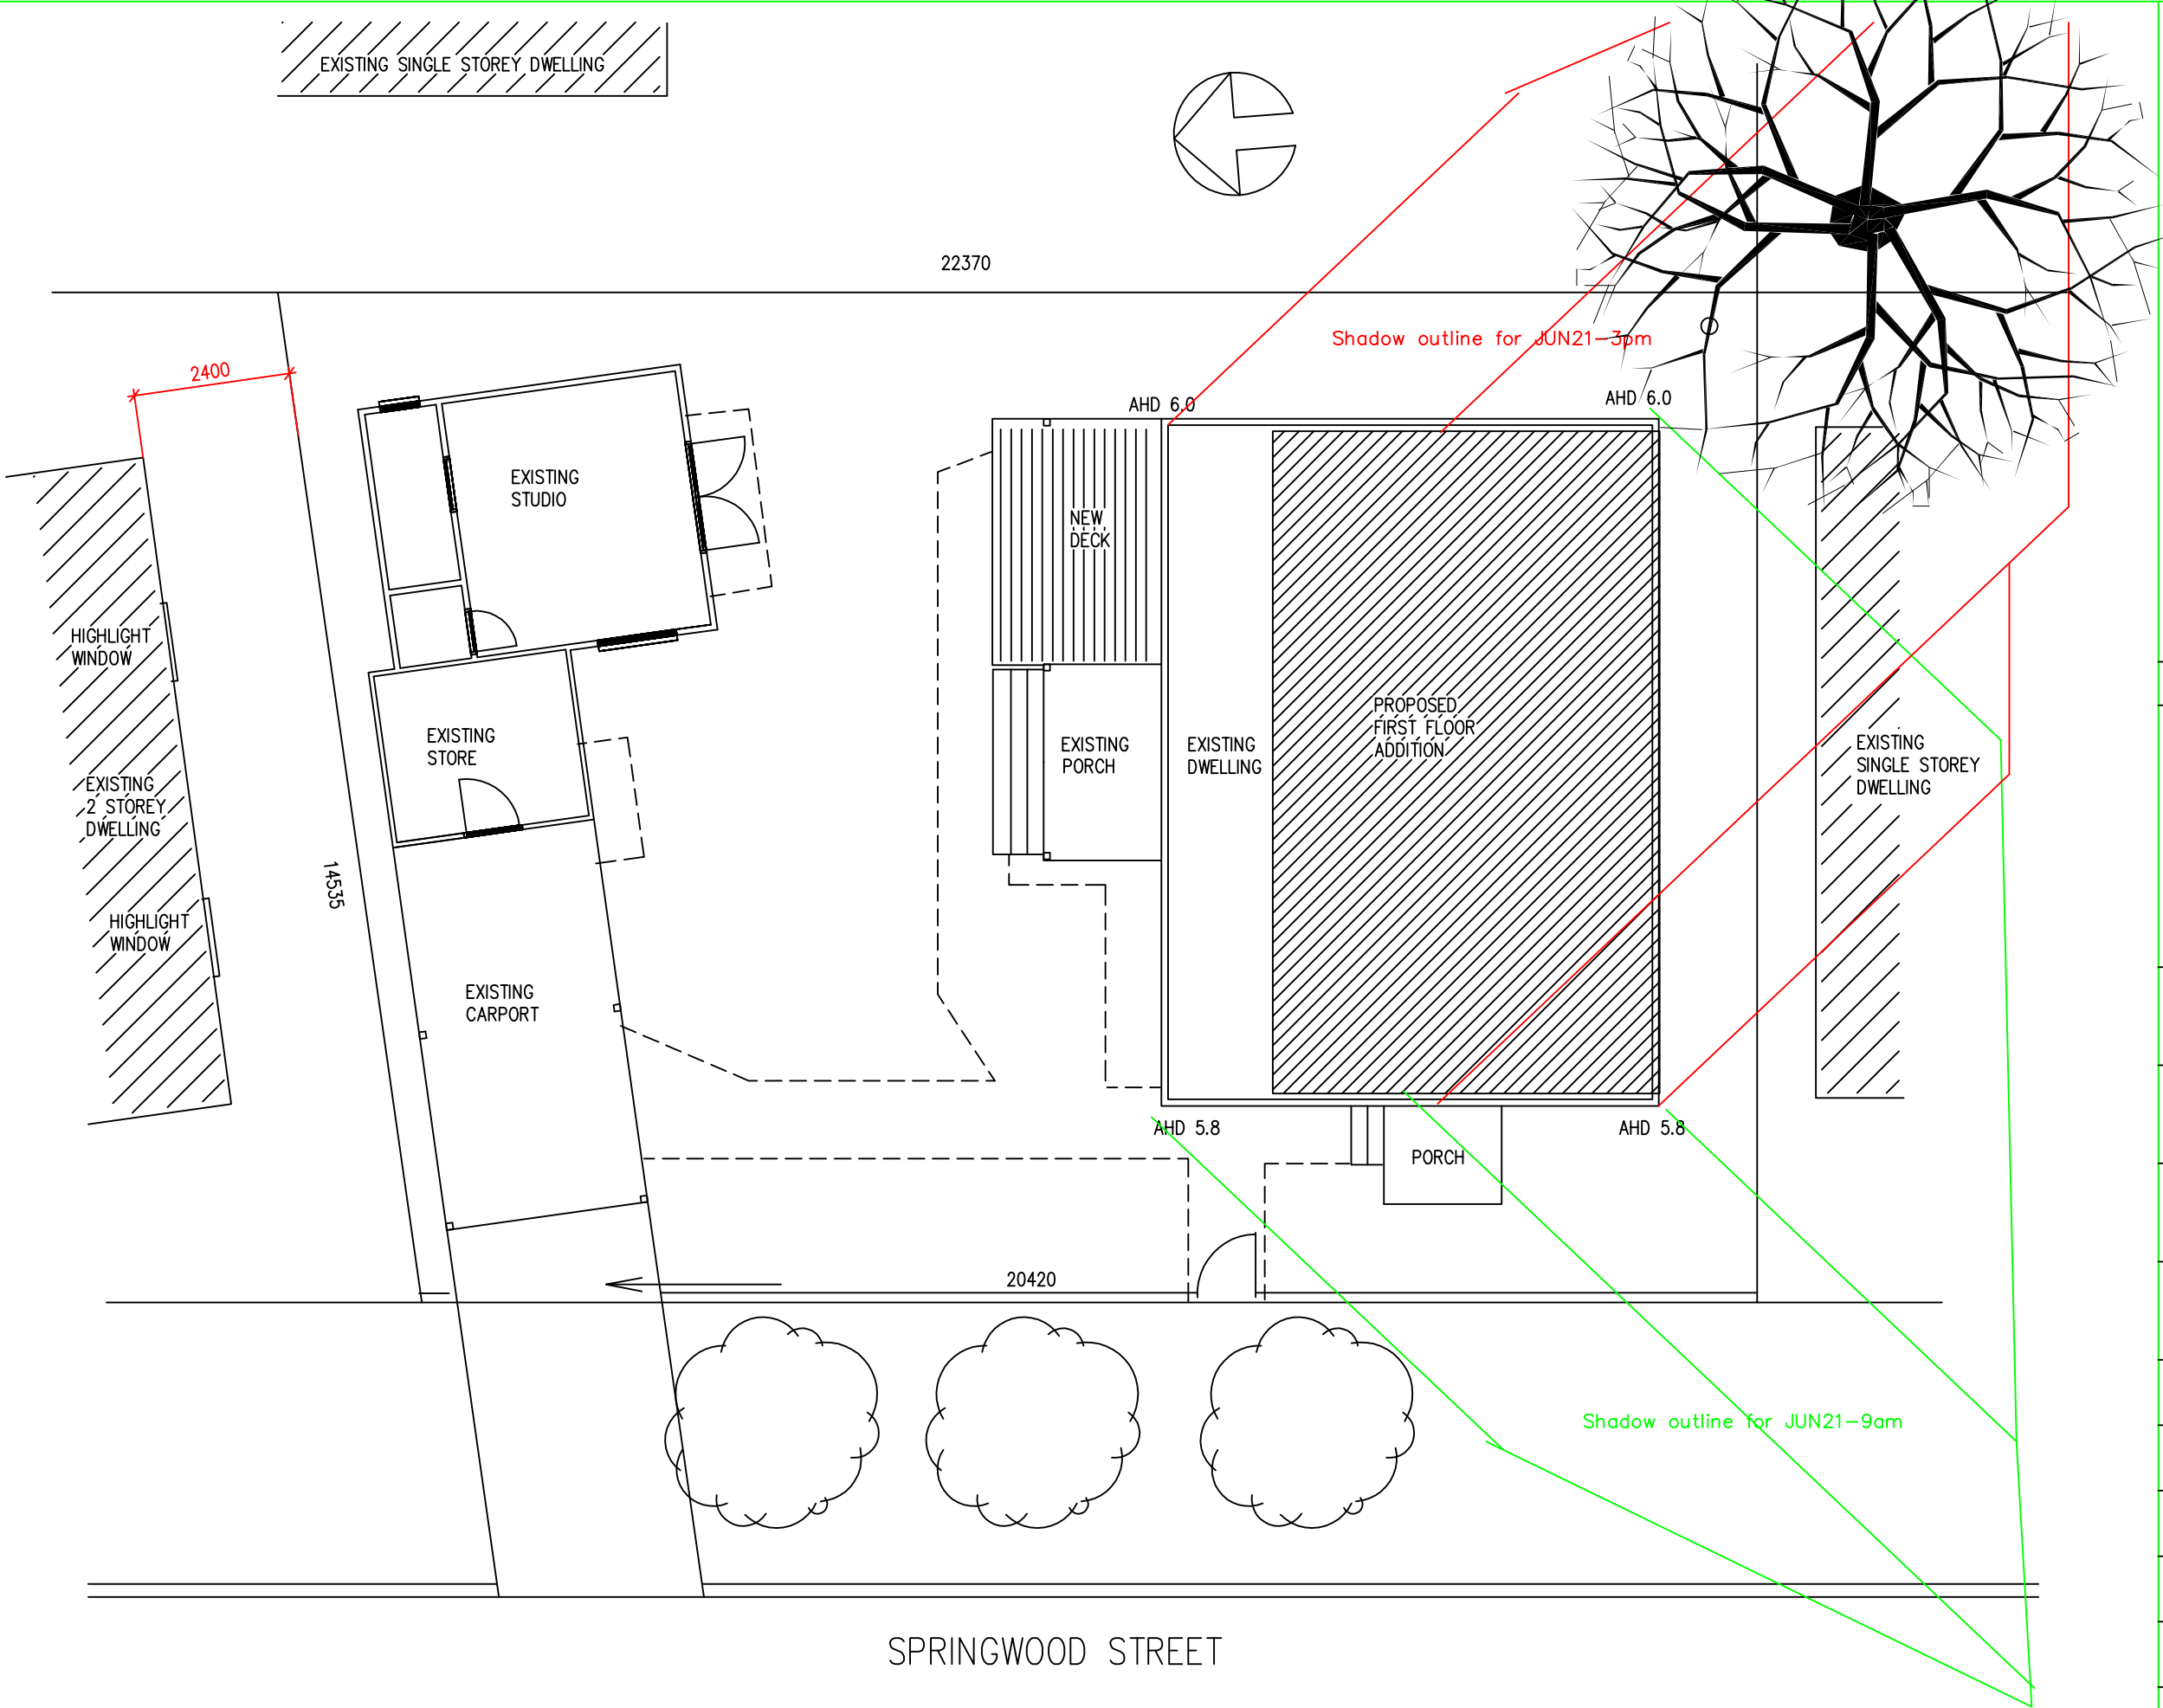

REV.	AMENDMENTS	DATE
G. & J.A. KLIENDIENST BUILDING CONSULTANTS & DESIGNERS 13 EULALIA AVENUE, POINT FREDERICK N.S.W. 2250 PHONE (02) 4325 4754 MOBILE 0413 743 171 EMAIL george.judy@bigpond.com		
CLIENT SIMON & NICOLE TUDOR		
PROJECT PROPOSED ADD & ALT		
LOCATION 132 SPRINGWOOD ST., ETTALONG BEACH		
TITLE SHADOW DIAGRAM		
SCALE		1 : 100
DRAWN		G. KLIENDIENST
DATE		18.03.2024
DRAWING No.		1440-2
SHEET 6		OF 6
COPYRIGHT		