



Front (Southern) Elevation

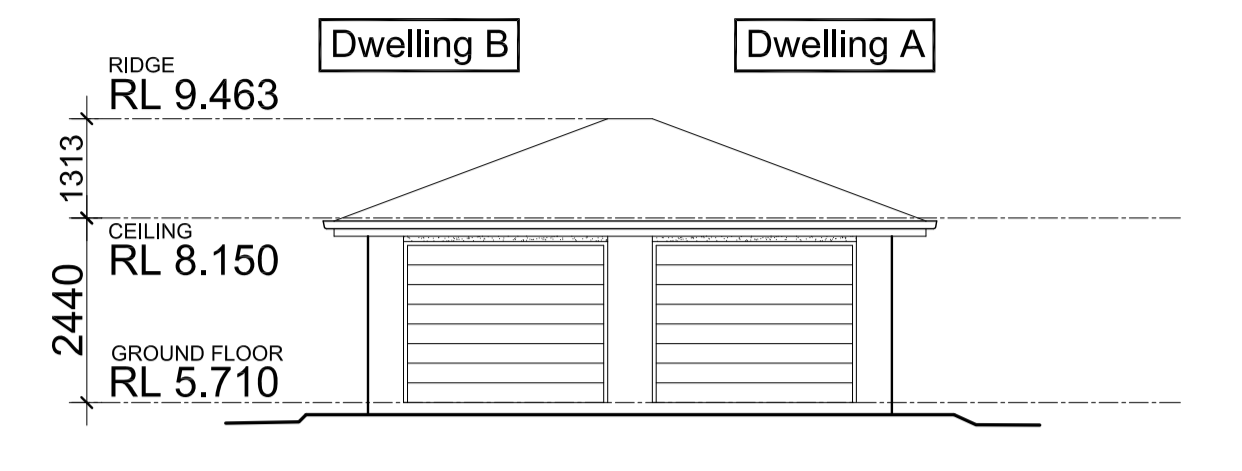


Front (Northern) Elevation




Left (Western) Elevation

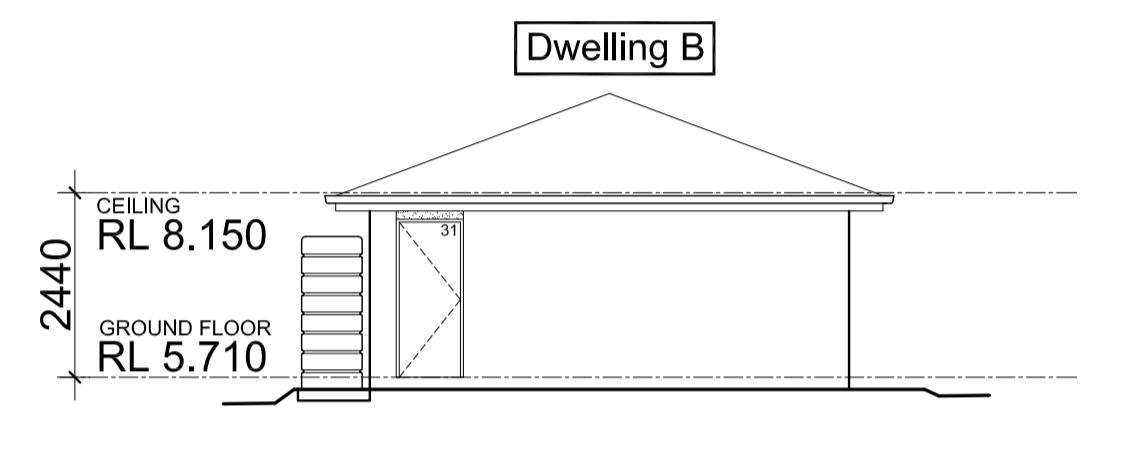

Left (Eastern) Elevation

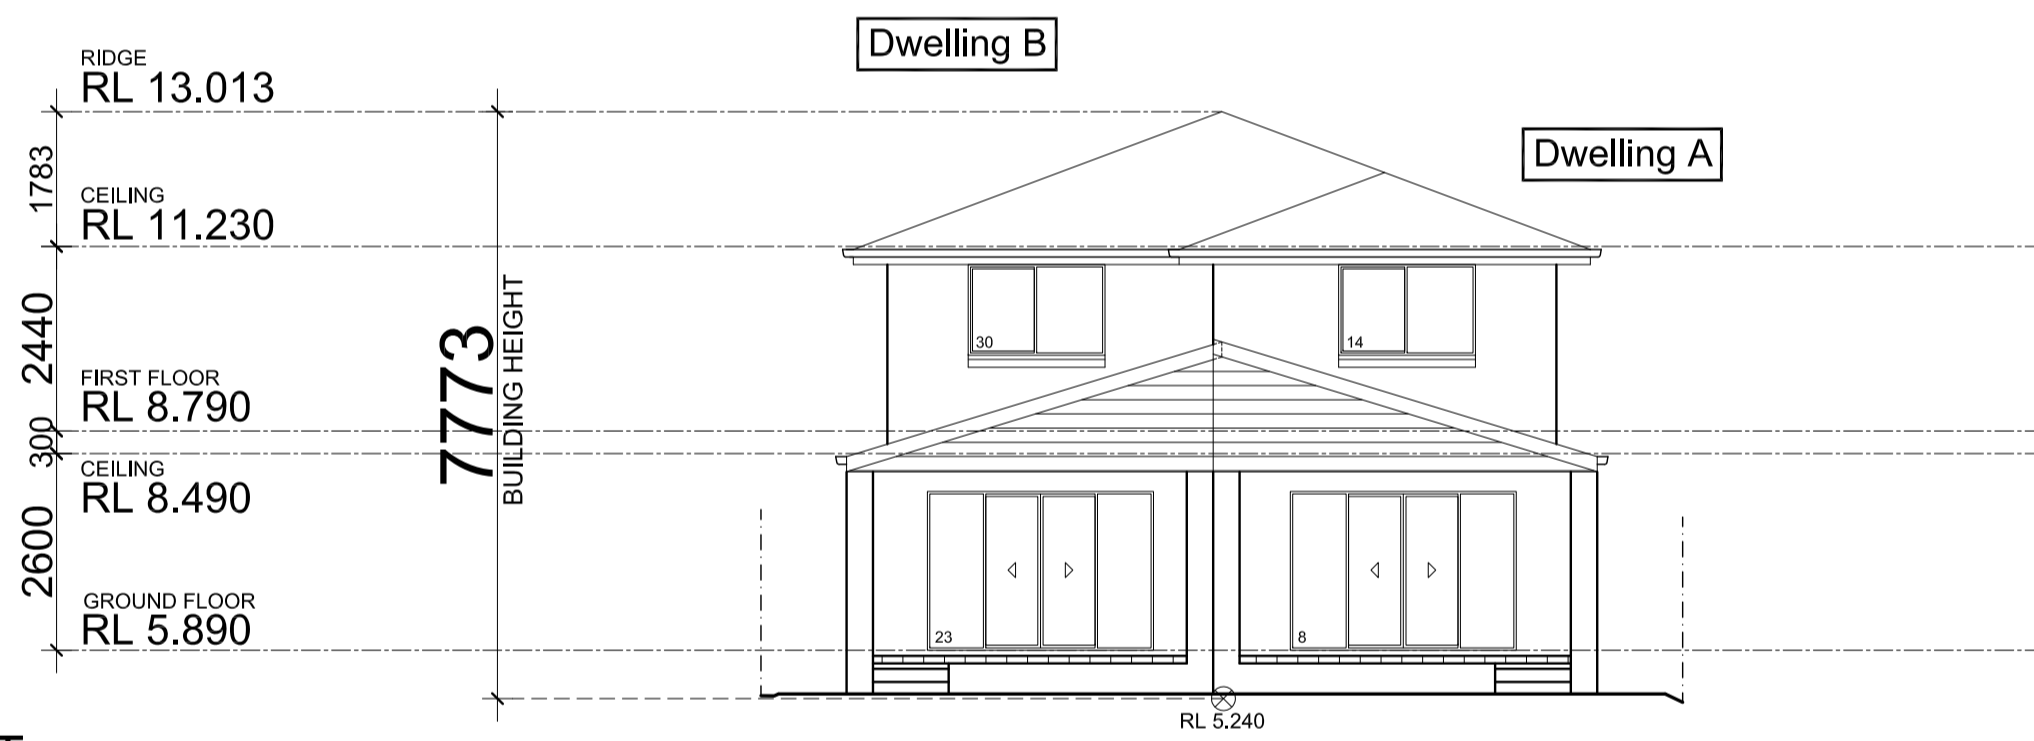


Rear (Northern) Elevation

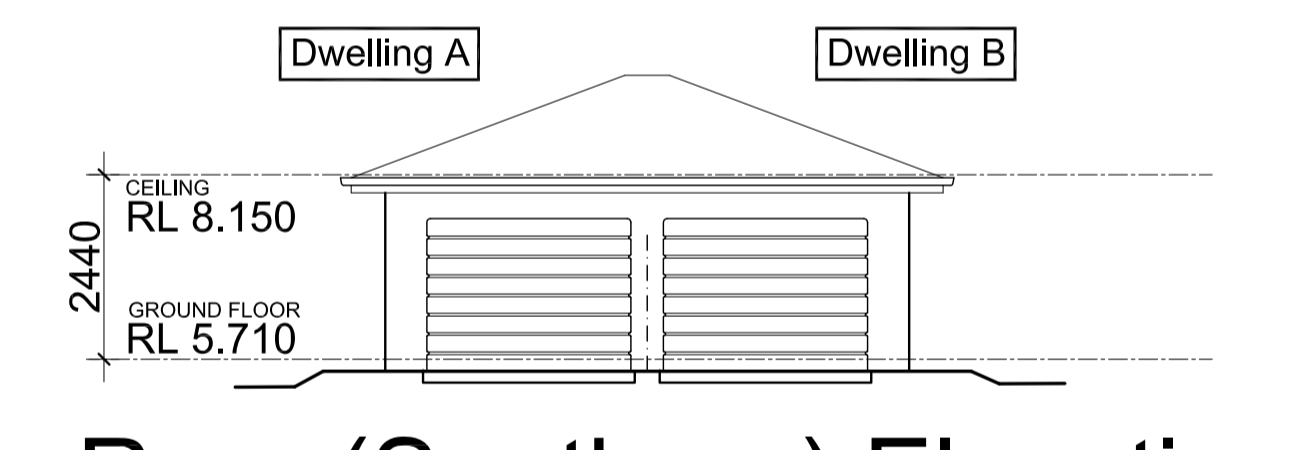

Rear (Southern) Elevation



Right (Eastern) Elevation

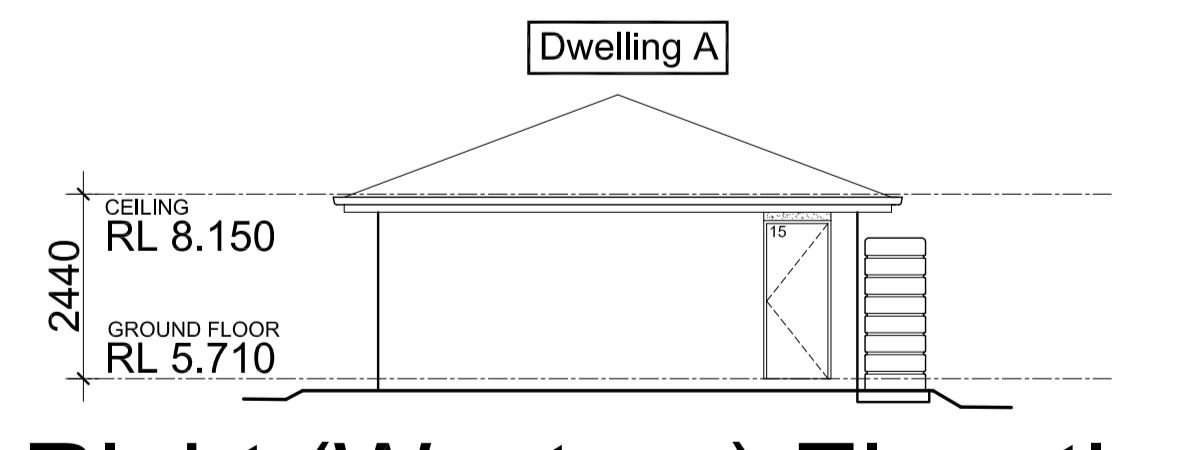

Right (Western) Elevation

BM NAIL IN POLE (WW 1323)
RL 5.505 (AHD)

EDGE OF BITUMEN

KARINGI STREET

Site Plan

REVISION	DATE	DRAWN BY	COMMENTS



Copyright ©
Copyright in and to these plans remains at all times with Masterton Homes P/L and these plans shall not be used or be permitted to be used for any other purpose other than the erection of the home on the subject site.

MASTERTON HOMES
MASTERTON HOMES PTY/LTD
CNR SAFFO RD & HUME HWY
WARWICK FARM NSW 2170
Lic. No. 35558C
ABN: 52 002 873 047
www.masterton.com.au
HEAD OFFICE 02 9601 4000
SALES CENTRE 1300 4HOMES

RESIDENTIAL LOGISTICS P/L
Suite 1, Level 1
208 -210 Northumberland St,
Liverpool NSW 2170
Email: mail@rl.net.au Phone: 9602 7700 Fax: 9734 6833

NOTIFICATION PLAN
CLIENT: Mr Tebbatt
SITE ADDRESS: No.57 (Lot 50 in DP 9391) Karingi Street,
SUBURB: Ettalong Beach SCALE: nts
COUNCIL: Central Coast JOB No.: RL 5998

KARINGI STREET

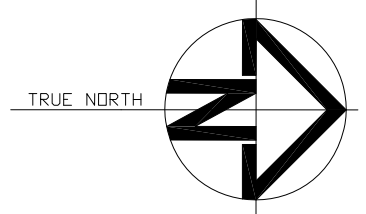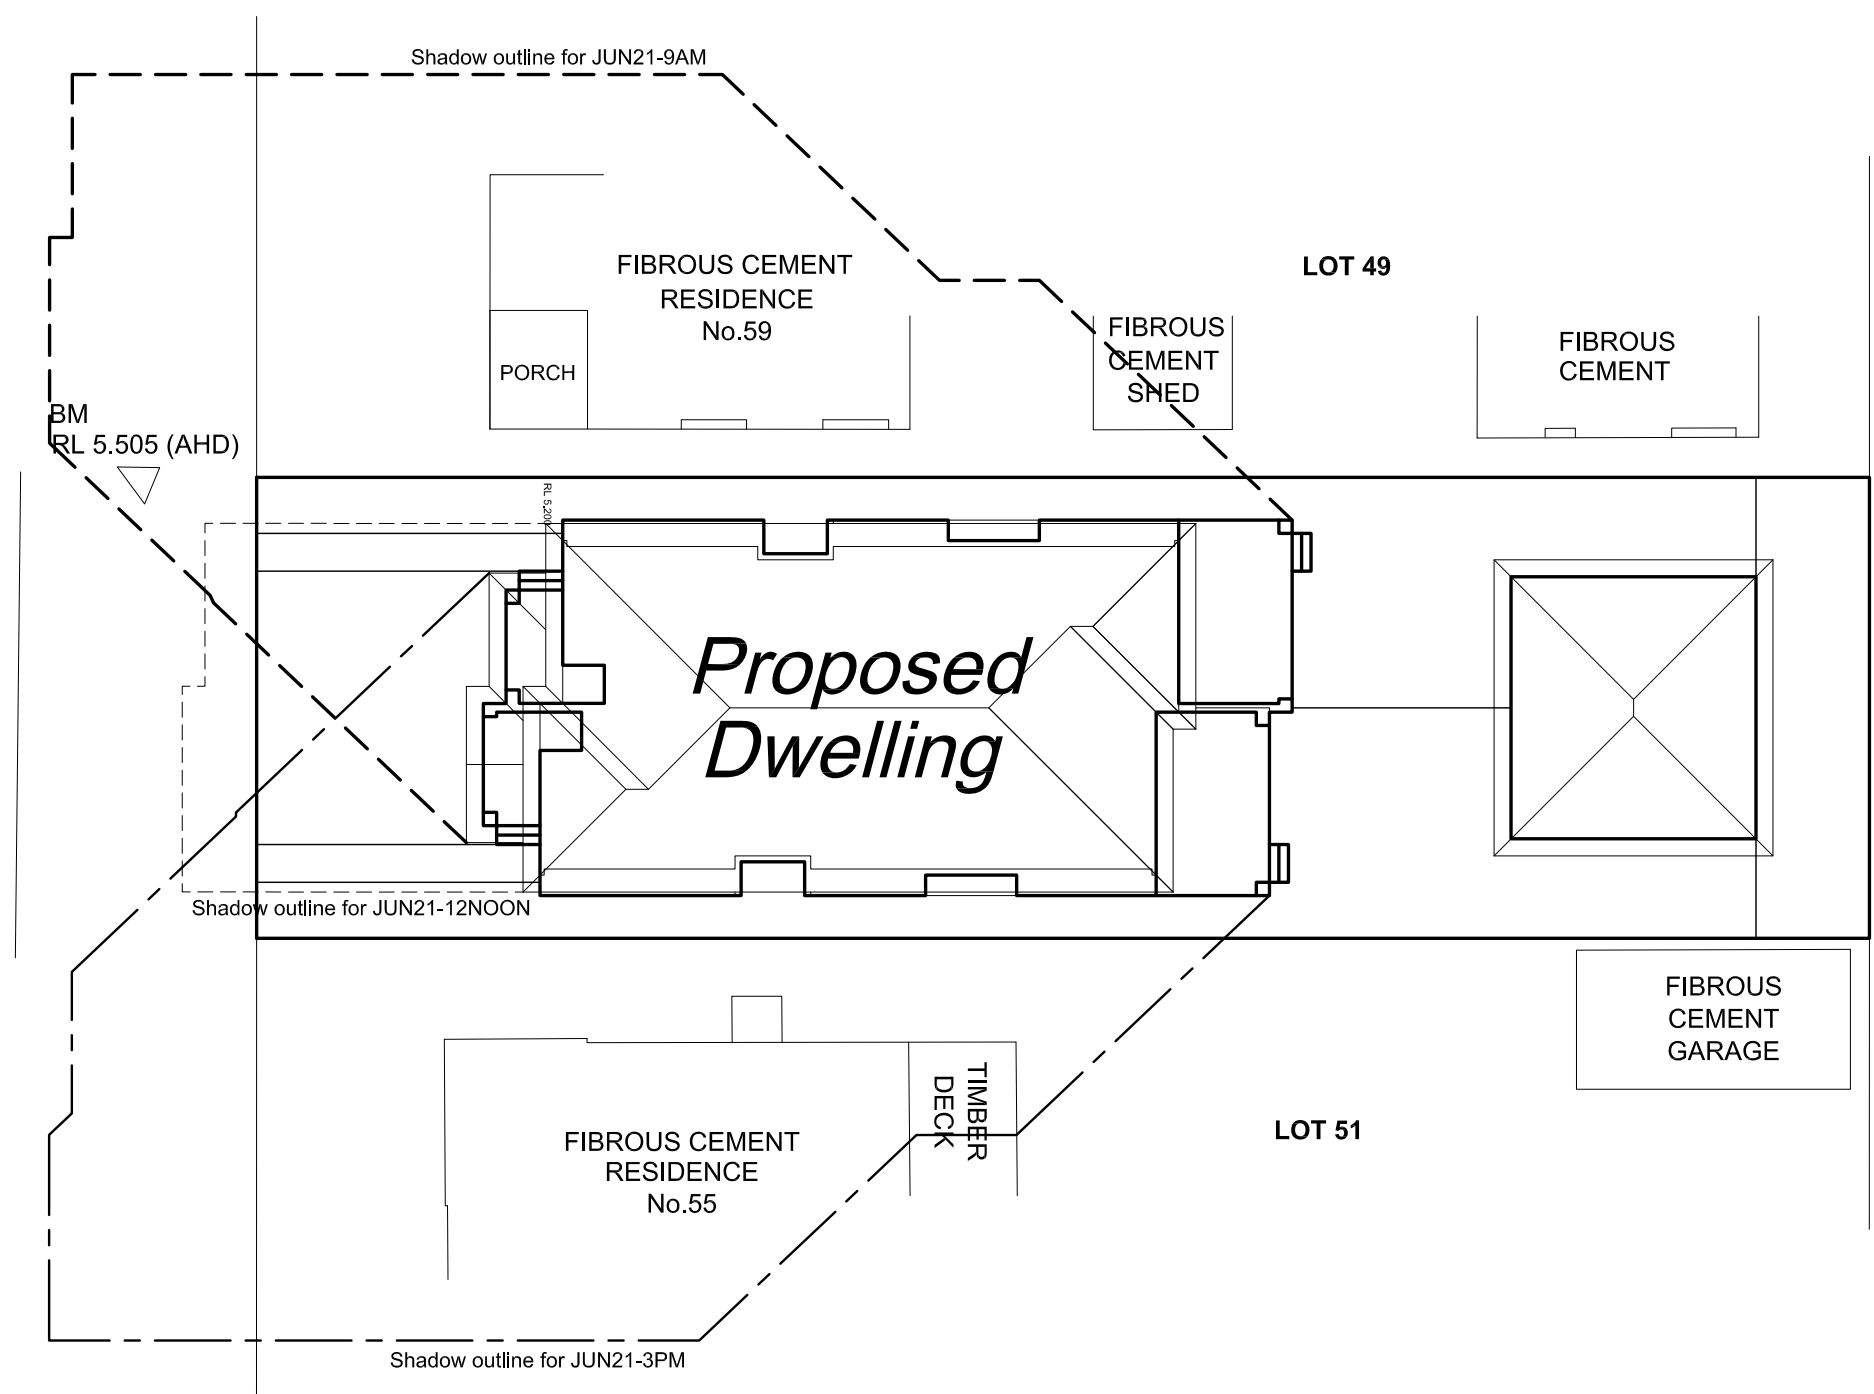

- SHADOW OUTLINE FOR 21 JUNE @ 9 AM
- SHADOW OUTLINE FOR 21 JUNE @ 12 NOON
- SHADOW OUTLINE FOR 21 JUNE @ 3 PM

REVISION	DATE	DRAWN BY	COMMENTS

MASTERTON
 PH: 1300 4HOMES
 PH: 1300 446637
 Licence. No.: 35558C
 ABN. 52 002 873 047
 www.masterton.com.au

Evolve.
 COLLECTION

RESIDENTIAL LOGISTICS P/L
 Suite 1, Level 1
 208 -210 Northumberland St,
 Liverpool NSW 2170

Email: mail@rl.net.au Phone: 9602 7700 Fax: 9734 6633

SHADOW DIAGRAMS
 (Winter Shadows)

CLIENT: *Mr Tebbatt*
 SITE ADDRESS: *No.57 (Lot 50 in DP 9391) Karingi Street,*
 SUBURB: *Ettalong Beach* SCALE: 1 : 200
 COUNCIL: *Central Coast* JOB No.: *RL 5998*
 REVISION: *A* DATE: *03.09.2024* SHEET: *1 of 1*