


SITE PLANS		
DWG	REV	DRAWING TITLE
A000	E	COVER PAGE
A002	E	MASTER LEGENDS
A003	E	SITE PLAN_DEMOLITION
A004	E	SITE PLAN_PROPOSED
A010	D	SITE SIGNAGE PLAN
A011	D	SIGN DETAILS
A012	D	SIGNAGE DETAILS

FLOOR PLANS		
DWG	REV	DRAWING TITLE
A100	E	FLOOR PLAN - DEMOLITION
A101	E	FLOOR PLAN - PROPOSED

EXTERNAL ELEVATIONS		
DWG	REV	DRAWING TITLE
A200	D	EXTERNAL FINISHES SCHEDULE
A201	D	ELEVATION - NORTH
A202	E	ELEVATION - SOUTH
A203	B	ELEVATION - EAST
A204	E	ELEVATION - WEST

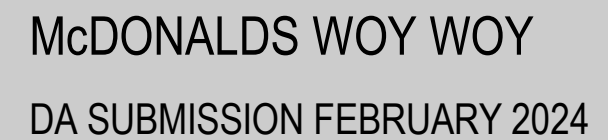

File Name C:\Users\JaySunnam\Documents\2965\_McD Woy Woy\_Central\_Rvt.23\_detached240122\_jayK6ZNM.rvt


## STANDARD ABBREVIATIONS

BBS	AUTOMATED BEVERAGE SYSTEM	H	HELIUM OUTLET
AF	APRON FLASHING	HB	HAND BASIN
AP	ACCESS PANEL	HC	HOSECOCK
APie	APPLE PIE WARMER	HD	HAND DRYER
APS	AS PER SPECIFICATION	HE	HELIUM TANK
B	BOLLARD	HT.T	HEAT TREAT
BB	BUMP BAR	IC	ISOLATOR CHASE
BC	BRUSH CABINET	ICE-B570	ICE STORAGE BIN
BCP	BARGE CAPPING	ICE:i850	ICE MACHINE
BCT	BABY CHANGE TABLE	IP	INSULATED PANEL
BD	BUNDY CLOCK	iT#	ITONA COMPUTER
BG#	BOX GUTTER SIZE (W X H)	LAM	LAMINATE
BGS	BOX GUTTER SUMP	LP	LABEL PRINTER
BH	BROOM HOLDER	MC	MECHANICAL CHASE
BIM	BLENDED ICE MACHINE	MCF	McFLURRY BLENDER
BJ	BUTT JOINT IN GLAZING	MI	MIRROR
BLK	BLOCKWORK	MF	MEAT FREEZER
BO	BAKERY OVEN	MFC	METAL FLASHING / CAPPING
BUNS	BUN TROLLEY	MFY	MADE FOR YOU LINE
BUSC	BACK UP STORAGE CABINET	MJ	MOVEMENT JOINT
CD	CASH DRAWER	MO	MICROWAVE OVEN
CCTV	CLOSED CIRCUIT TV MONITOR OR CAMERA	MS	MILD STEEL
CG	COFFEE GRINDER	MT	MUFFIN TOASTER TROLLEY
CH	COAT HOOK	MWC	METAL WALL CLADDING
CHD.2	CUP HOLDER DISPENSER - 2 CUP	NOM	NOMINAL
CHD.4	CUP HOLDER DISPENSER - 4 CUP	OAT	OAT TABLE
CHG	CHANNEL GUARD	OF	OVERFLASHING
CIF	CENTRE ISLAND FRIDGE	OF#	OVERFLOW PIPE
CLAM.G3	CLAMSHELL GRILL	OF#	OVERFLOW SPITTER SIZE (W X H)
CM.1	COFFEE MACHINE	OHF	OVERHEAD FREEZER
CM.2	McCAFE COFFEE MACHINE	OR	OVEN COOLING RACK
CMP	COMPUTER	P	PALLET: 600X600
COL	NEW COLUMN	PC	PRESENTATION CART
CO2	CARBON DIOXIDE TANK	PCS #	PEST CONTROL SYSTEM
COND	McCAFE CONDIMENT TRAY	PFC	POWER FACTOR CORRECTION SYSTEM
COS	CHECK/CONFIRM ON SITE	PH	PHONE
CP	PREFINISHED METAL CAPPING	PPE	PPE HOLDER
CR	CRASH RAIL	PREP	PREPARATION TABLE
CRG	CORNER GUARD	PS:SHL	PASS THROUGH SHELF
CT	CERAMIC TILE	PT	PAINT FINISH
CT.W	CONTACT TOASTER	R	CASH REGISTER
CTB	COFFEE AND TEA BREWER	RA	RETURN AIR DIFFUSER
D	DOOR	RCD	REFRIGERATION CONTRACTOR'S DOCUMENTS
DCD	DECOR CONSULTANT'S DOCUMENTS	REF	REFER TO...
DDS	DETERGENT DISPENSER SYSTEM	RWT	RAIN WATER TANK
DF.12	DISPLAY FRIDGE - 1200MM - ANGLED BACK	SA	SUPPLY AIR DIFFUSER
DP#	DOWNPIPE SIZE	SAFE	SAFE
DP+S#	DOWNPIPE & SPREADER SIZE	SBD	SWITCHBOARD
DTP.#	DISPENSER: PAPER TOWEL TYPE #	SC	SCANNER
DTTB	DRIVETHRU TIMER BASE STATION	SD	SOAP DISPENSER
DW	DISHWASHER	SF	SOAKER FLASHING
E	EMERGENCY LIGHT FITTING	SHL	SHELVING
EG	EAVES GUTTER	SHL:BOX	SHELVING BOX HOLDER
EMC	ELECTRICAL METERING CUBICLE	SHR	SHOWER
EX	EXHAUST GRILLE	SHS	SQUARE HOLLOW SECTION
FAC	FIRST AID CABINET	SK 1	SINK TYPE 1
FB	FIRE BLANKET	SK 2	SINK TYPE 2
FBS	FRY BAGGING STATION	SK 3	3-BOWL SINK
FC	FIBRE CEMENT	SK 4	SINK TYPE 4
FD	FRY DISPENSER	SK 5	SINK TYPE 5 - ROOF
FE1	CO2 FIRE EXTINGUISHER	STN	RECONSTITUTED STONE
FE2	WET CHEMICAL FIRE EXTINGUISHER	TGSI	TACTILE GROUND SURFACE INDICATOR
FG	FIXED GLAZING	TP 1	TAPWARE TYPE 1 ACC
FHR	FIRE HOSE REEL	TP 2	TAPWARE TYPE 2
FILET.FM.4	HENNY PENNY PIE/FILET/CHICKEN STATION	TPD	TOILET PAPER DISPENSER - TORK TWIN MINI JUMBO
FLH	FRY LID HOLDER	TR	TOE RECESS
FRI.	UNDER COUNTER MILK FRIDGE		
FSB	FROZEN SPARKLING BEVERAGE DISPENSER		
FUR	FURRING		
FW	FLOOR WASTE		
GBD	GARBAGE BAG DISPENSER		
GD	GLOVE DISPENSER		
GR	GRABRAIL		


UC	UNIVERSAL CHASE
W	WINDOW
WC	WATER CLOSET (TOILET SUITE)
UFC	UNFORMED CONCRETE
UFRZ	UPRIGHT FREEZER
UHC	UNIVERSAL HOLDING CABINET
UR	URINAL
VM	VIDEO MONITOR
VWJ	VERTICAL WALL JOINER
WCA	WALL CAVITY
WM	WASHING MACHINE
WMS	WALL METAL STUD
XB1	EXISTING BOLLARD
EXDP	EXISTING DOWNPIPE
EXC	EXISTING COLUMN

Revisions				General Notes				Drawing Notes				North				Client				webber				Project				Scale				Series			
				Do not scale this drawing. The drawing shows design intent only. All dimensions to be checked on site prior to construction or production. Construction details to be confirmed by contractor/manufacturer. This is a computer generated drawing. Do not amend by hand. Figure dimensions are to be used. Contact architect for clarification if dimensions are not clear. All dimensions are in millimeters. All discrepancies and omissions on site must be reported to the architect for their comments or approval prior to commencing work.												McDonald's Australia Limited ABN. 43 008 496 928 02 9875 6666 devgroup-aust@au.mcd.com								Phone 02 4926 1078 PO Box 807 The Junction NSW 2291 www.webberarchitects.com				1: 100 @ A3				REMODEL			
D FOR DA				20.02.24				KB JS								Project Manager								Drawing				MASTER LEGENDS							
C FOR DA SUBMISSION				09.02.24				KB JS																Location											
B FOR PRELIM DA				15.12.23				AB																7 Charlton St. Way Woy NSW 2256											
A FOR CIRCULATION				08.12.23				KB AB																Project Number				Drawing Number				Issue			
Issue Description				Date				Chk Int																2965				A002				D			



 

<b>FOR DA APPROVAL</b>		
NOT TO BE USED DURING CONSTRUCTION		
Scale	Series	
As indicated @ A3	REMODEL	
Drawing		
SITE PLAN DEMOLITION		
Project Number	Drawing Number	Issue
2965	A003	D

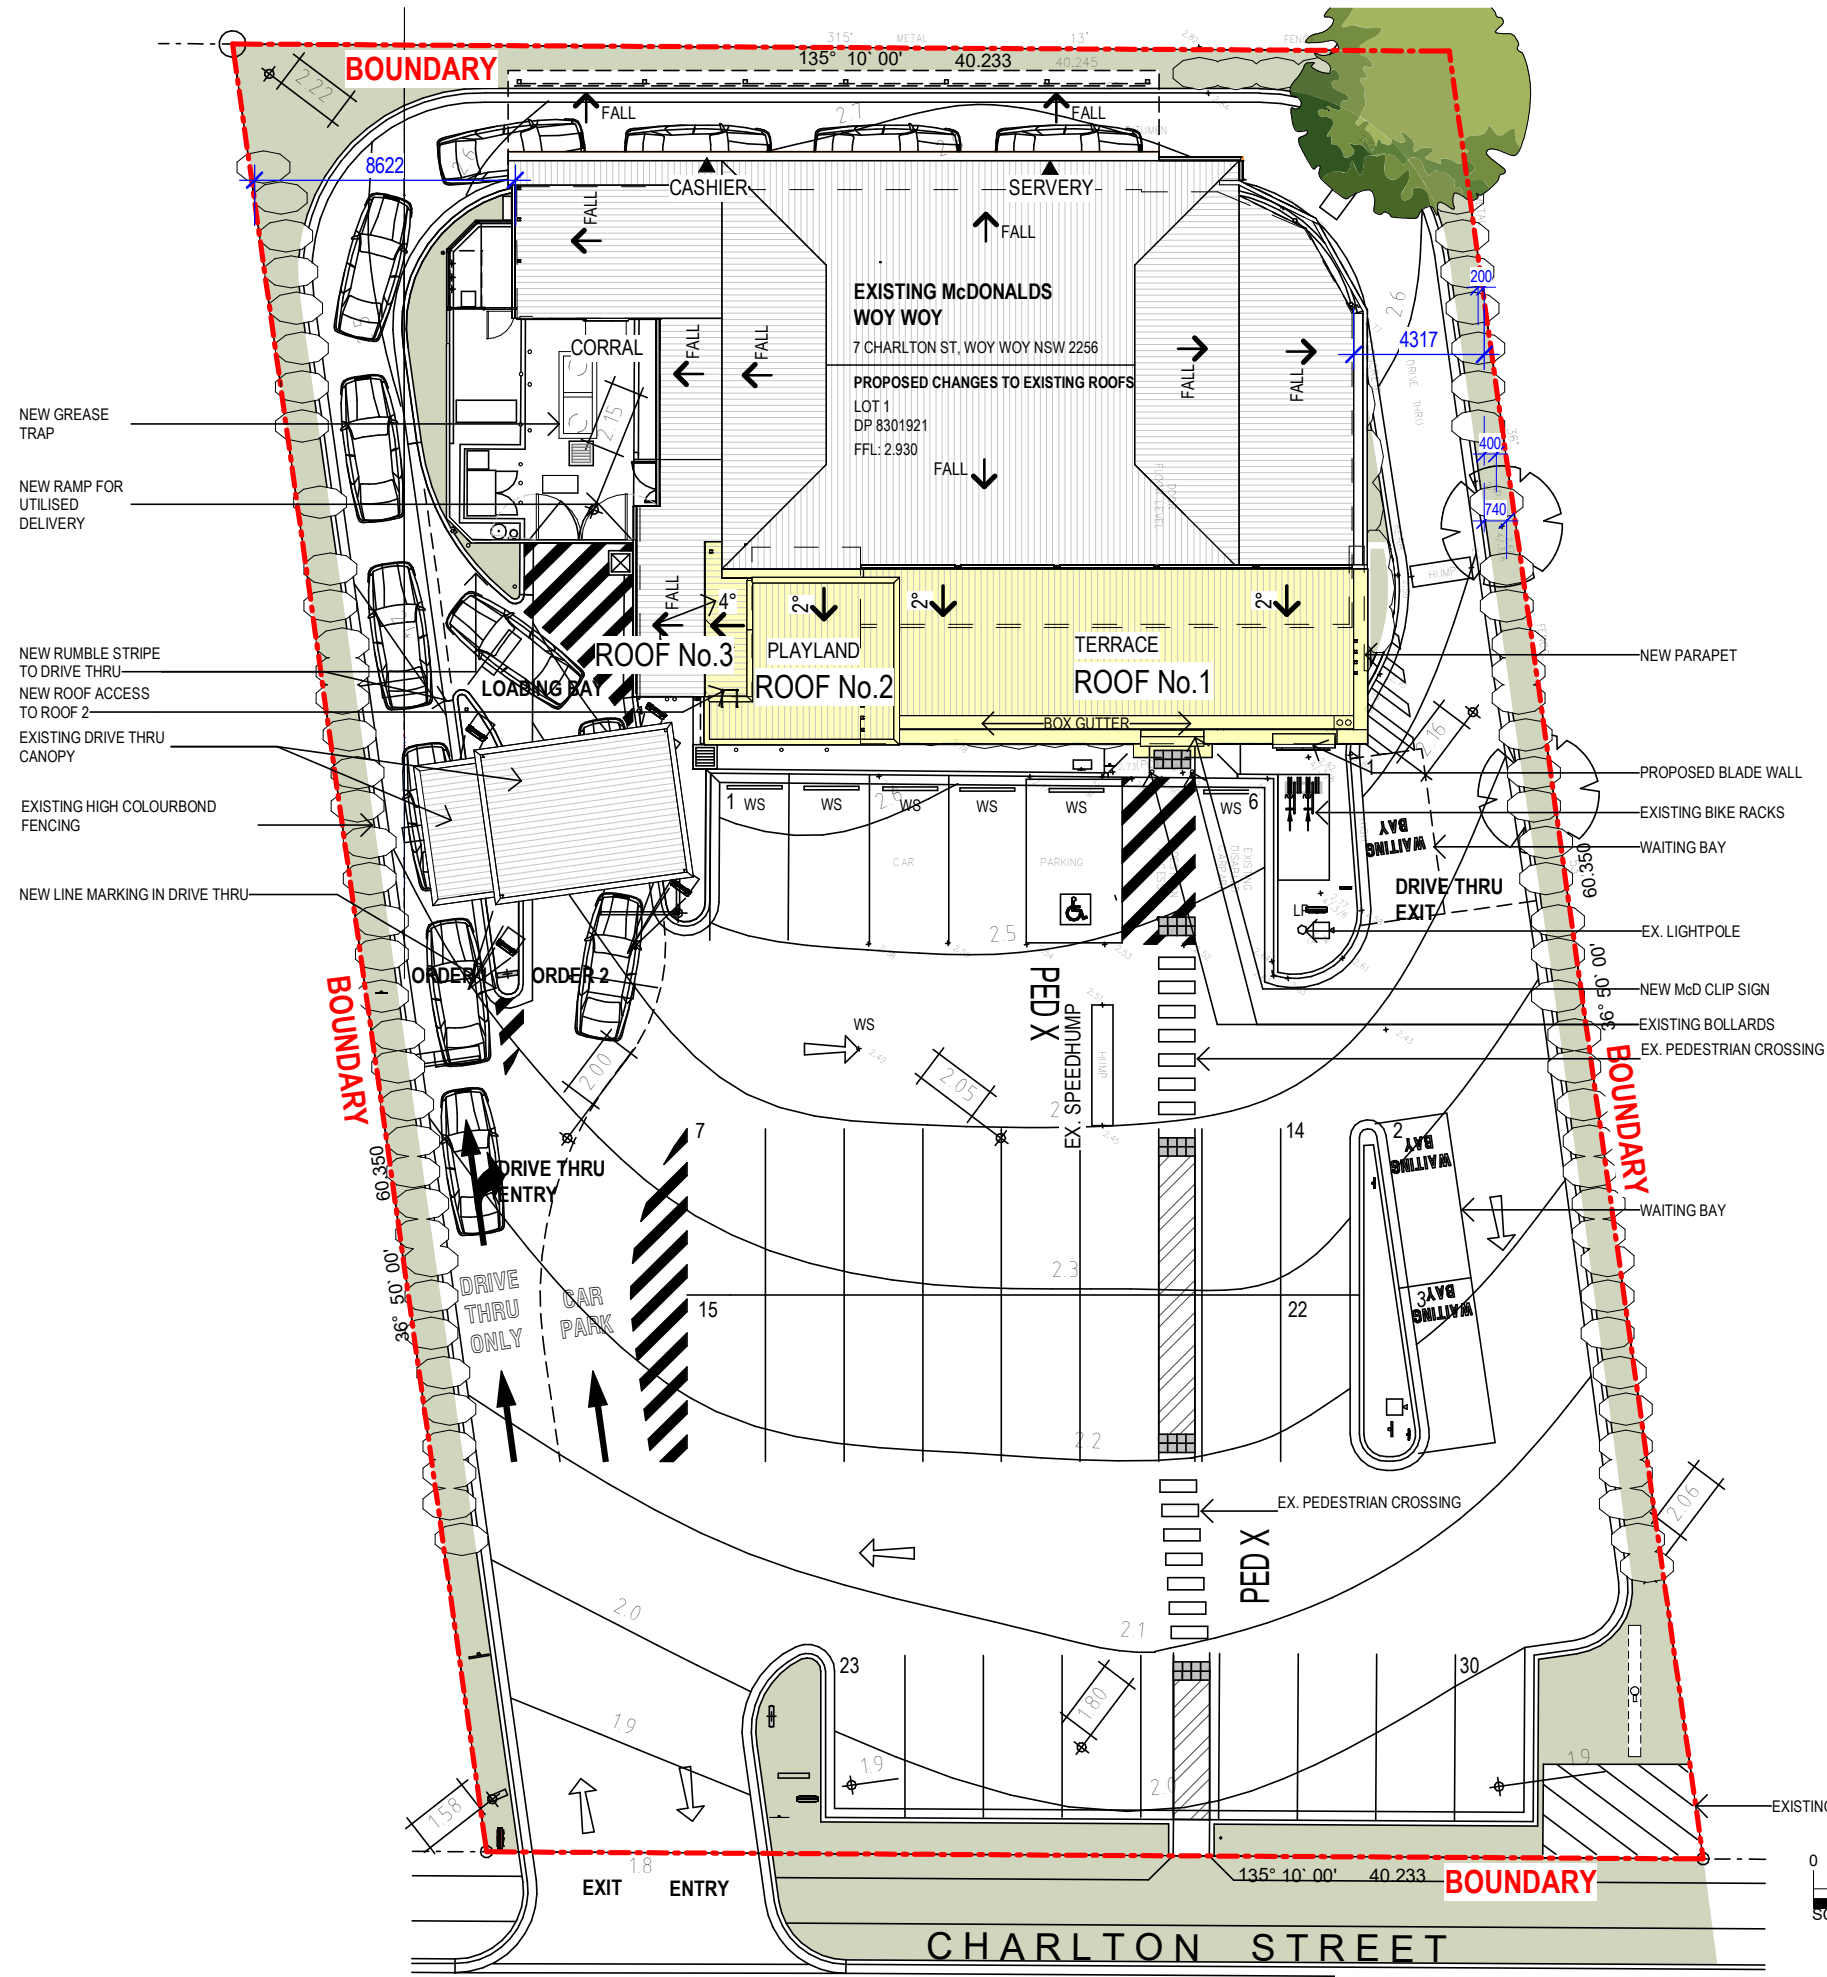

NEW GREASE TRAP

NEW RAMP FOR UTILISED DELIVERY

NEW RUMBLE STRIPE TO DRIVE THRU

NEW ROOF ACCESS TO ROOF 2

EXISTING DRIVE THRU CANOPY

EXISTING HIGH COLOURBOND FENCING

NEW LINE MARKING IN DRIVE THRU

NEW PARAPET

PROPOSED BLADE WALL

EXISTING BIKE RACKS

WAITING BAY

EX. LIGHTPOLE


NEW McD CLIP SIGN

EXISTING BOLLARDS

EX. PEDESTRIAN CROSSING

WAITING BAY

1 A004 SITE PLAN\_PROPOSED  
1 : 250

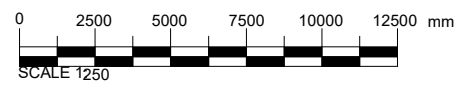

WALL LEGEND	
	EXISTING WALL
	DEMOLISHED WALL
	PROPOSED SCOPE
	DEMOLISHED TILES
	NEW WALL
	DEMOLISHED WORK

FOR DA APPROVAL  
NOT TO BE USED DURING CONSTRUCTION

Revisions		General Notes		Drawing Notes	
D	FOR DA	20.02.24	KB JS	Do not scale this drawing. The drawing shows design intent only. All dimensions to be checked on site prior to construction or production. Construction details to be confirmed by contractor/manufacture. This is a computer generated drawing. Do not amend by hand. Figure dimensions are to be used. Contact architect for clarification if dimensions are not clear. All dimensions are in millimeters. All discrepancies and omissions on site must be reported to the architect for their comments or approval prior to commencing work.	
C	FOR DA SUBMISSION	09.02.24	KB JS		
B	FOR PRELIM DA	15.12.23	AB		
A	FOR CIRCULATION	08.12.23	KB AB		
Issue	Description	Date	Chk	Int	

Client

McDonald's Australia Limited  
ABN 43 008 436 928  
02 9875 6666  
devgroup-aust@au.mcd.com

Project Manager

Phone 02 4928 1078  
PO Box 807 The Junction NSW 2291  
www.webberarchitects.com

Level 1, 426 Hunter Street Newcastle NSW 2300  
newcastle@webberarchitects.com

113B Willoughby Road Crows Nest NSW 2065  
sydney@webberarchitects.com

Notified Architect Jon Webber AIA NSW A80 No 6830  
ABN 63 140 652 188

Project  
McD Woy Woy

Location  
7 Charlton St, Woy Woy NSW 2256

Scale	Series	
As indicated @ A3	REMODEL	
Drawing		
SITE PLAN_PROPOSED		
Project Number	Drawing Number	Issue
2965	A004	D

File Name C:\Users\Sunnyam\Documents\2965\_McD Woy Woy\_Central\_Rm.23\_detailed\240122\_jayk62N1.mxd

2 A010 SITE SIGNAGE PLAN  
1 : 250

Revisions

C FOR DA  
B FOR DA SUBMISSION  
A FOR PRELIM DA  
Issue Description


20.02.24 KB JS  
09.02.24 KB JS  
15.12.23 AB  
Date Chk Int

General Notes

Do not scale this drawing. The drawing shows design intent only. All dimensions to be checked on site prior to construction or production. Construction details to be confirmed by contractor/manufacturer. This is a computer generated drawing. Do not amend by hand. Figure dimensions are to be used. Contact architect for clarification if dimensions are not clear. All dimensions are in millimeters. All discrepancies and omissions on site must be reported to the architect for their comments or approval prior to commencing work.

Drawing Notes

North

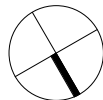


Client

McDonald's Australia Limited  
ABN. 43 008 496 928  
02 9875 6666  
devgroup-aust@au.mcd.com

Project Manager



webber

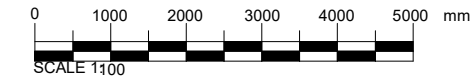

Phone 02 4926 1078  
PO Box 807 The Junction NSW 2291  
www.webberarchitects.com  
Level 1, 426 Hunter Street Newcastle NSW 2300  
newcastle@webberarchitects.com  
113B Willoughby Road Crows Nest NSW 2065  
sydney@webberarchitects.com  
Nominated Architect, Jon Webber AIA NSW A103 No 6303  
ABN 83 140 652 186

Project

McD Woy Woy

Location

7 Charlton St, Woy Woy NSW 2256

FOR DA APPROVAL  
NOT TO BE USED DURING CONSTRUCTION

Scale

As indicated @ A3

Drawing

SITE SIGNAGE PLAN

Project Number

2965

Drawing Number

A010

Issue


C

NOTE: REFER TO DRAWINGS A011,  
A012 AND A013 FOR DETAILS.


SIGNAGE SCHEDULE

Tag	Description	Illuminated
	<varies>	Yes
S1	Pylon Sign	Yes
S2	Play Place Wall Sign (Arm Bracket)	Yes
S8A	Directional Sign - Entry - Left Arrow	Yes
S8A Side 2	Directional Sign - Entry - Right Arrow	Yes
S8D	Directional Sign - No Entry	Yes
S8D Side 2	Directional Sign - Thank You	Yes
S8F	Directional Sign - Entry	Yes
S8F Side 2	Directional Sign - Thank You	Yes
S11B	No Pedestrian Access Sign	
S11E	Bicycle Parking Sign	
S11F	Accessible Parking Sign	No
S11G	Pedestrian Crossing Sign	No
S11H	Stop Sign	No
S11K	Pedestrian Caution - Look Both Ways Sign	
S11L	Drive Thru Wait Bay #1 Sign	



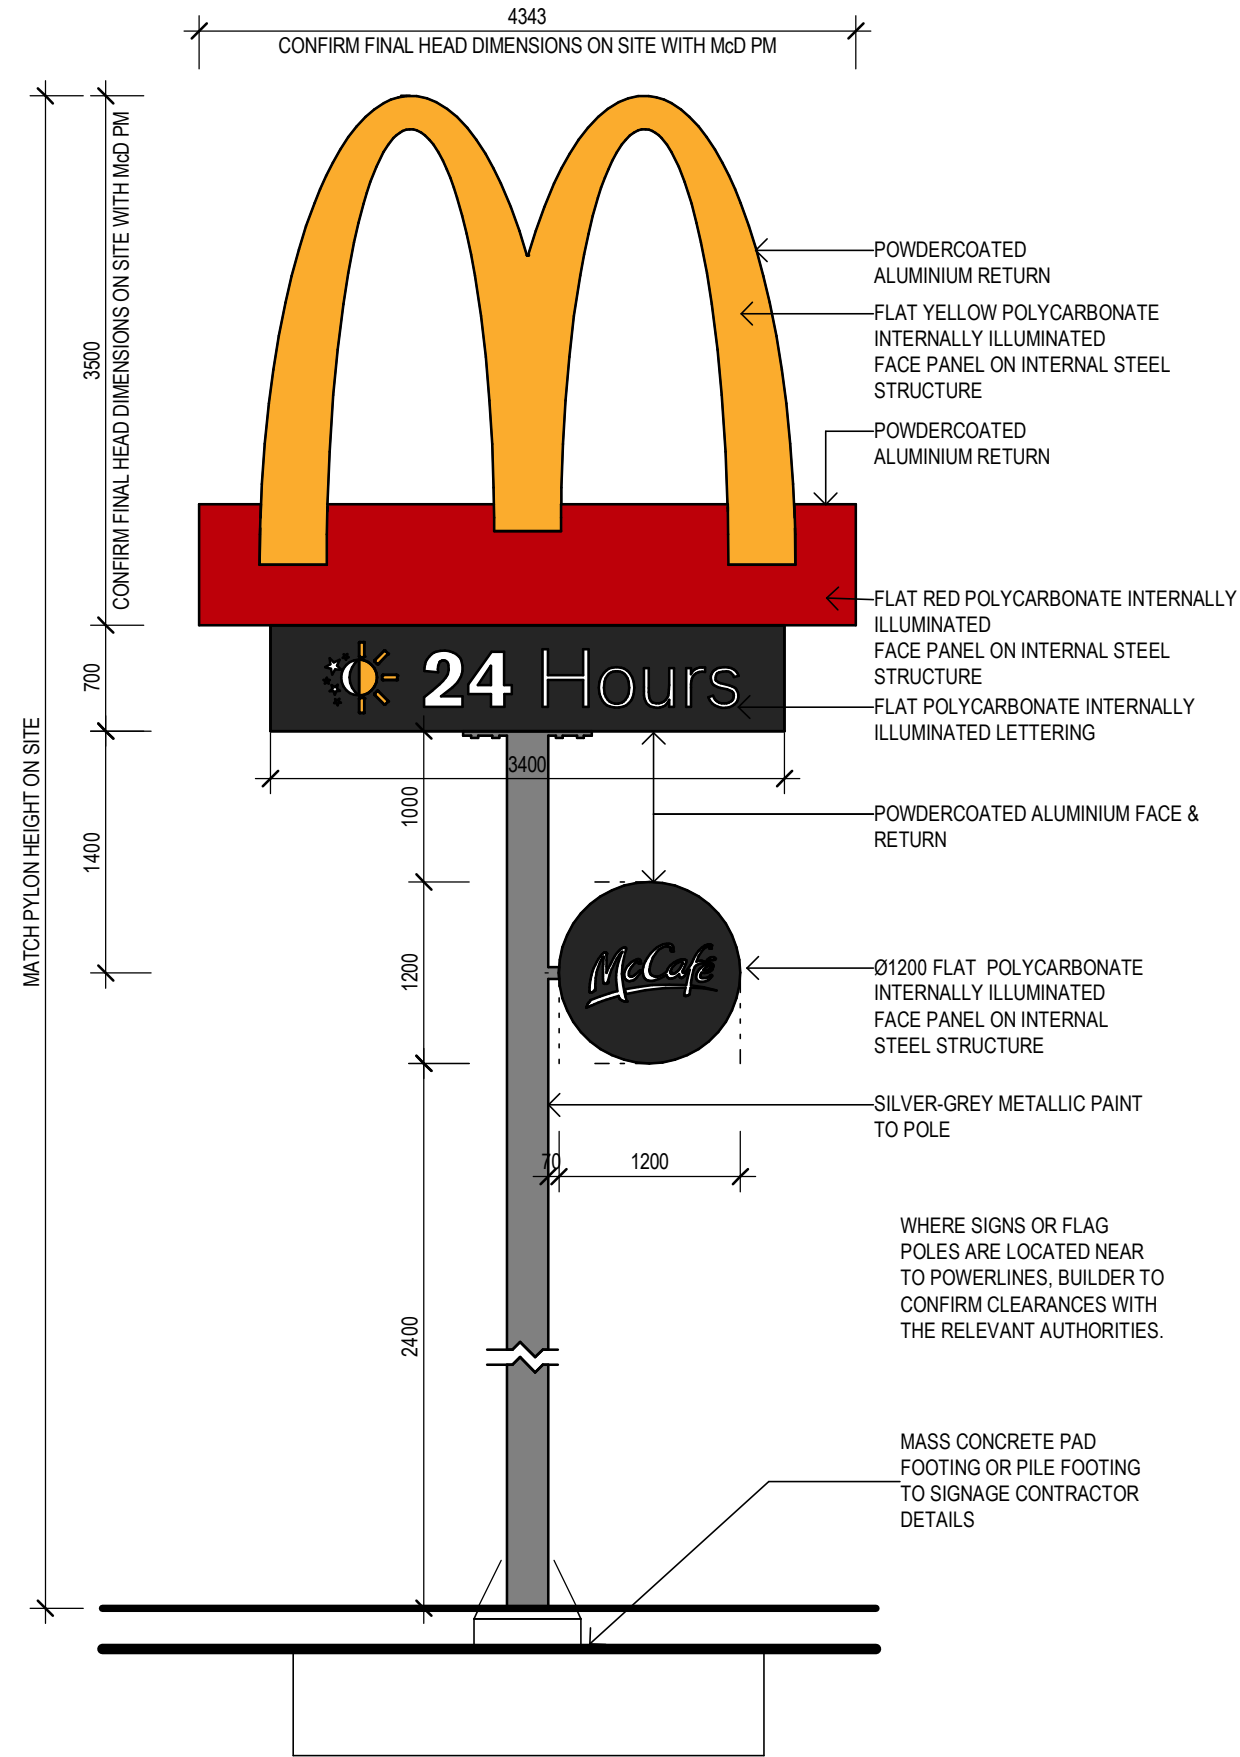


S1 PYLON  
1 : 50

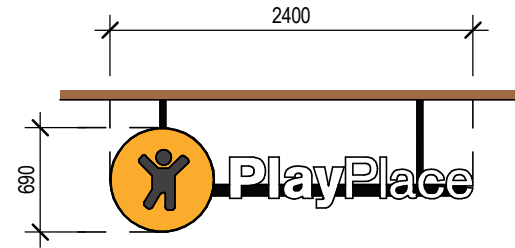


S2 PLAYPLACE  
1 : 50

YELLOW LOGO WITH INDIVIDUAL  
POLYCARBONATE LETTERING FIXED TO FRAME.  
INTERNALLY ILLUMINATED. WHITE LETTERS.

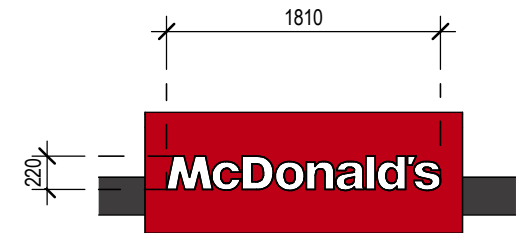

S3 WALL SIGN  
1 : 50

LED ILLUMINATED WORDMARK ONLY.  
RED CLIP TO BE CONSTRUCTED BY  
THE BUILDER.

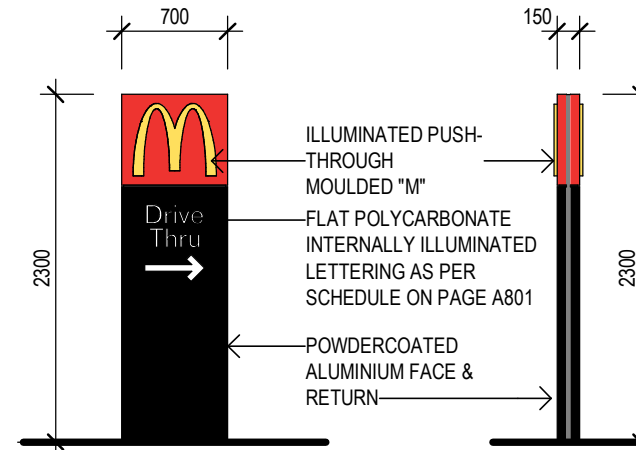

FRONT

SIDE

**ALTERNATIVE  
WORDING**

(ALL IN TITLE CASE):

"NO ENTRY"	"WELCOME" W/- ARROWS"	"THANK YOU"	"ENTRY"
"DRIVE-THRU ANY LANE, ANY TIME"	"DRIVE-THRU W/- ARROWS"	"EXIT"	"NO ENTRY"

S8 DIRECTIONAL SIGNAGE  
1 : 50

Revisions

Issue	Description	Date	Chk	Int
C	FOR DA	20.02.24	KB	JS
B	FOR DA SUBMISSION	09.02.24	KB	JS
A	FOR PRELIM DA	15.12.23	AB	

General Notes

Do not scale this drawing. The drawing shows design intent only. All dimensions to be checked on site prior to construction or production. Construction details to be confirmed by contractor/manufacture. This is a computer generated drawing. Do not amend by hand. Figure dimensions are to be used. Contact architect for clarification if dimensions are not clear. All dimensions are in millimeters. All discrepancies and omissions on site must be reported to the architect for their comments or approval prior to commencing work.

Drawing Notes

North

Client  
  
Project Manager  
McDonald's Australia Limited  
ABN. 43 008 436 928  
02 9875 6666  
devgroup-aust@au.mcd.com




webber

Phone 02 4928 1078  
PO Box 807 The Junction NSW 2291  
www.webberarchitects.com  
Level 1, 426 Hunter Street Newcastle NSW 2300  
newcastle@webberarchitects.com  
113B Willoughby Road Crows Nest NSW 2065  
sydney@webberarchitects.com  
Nominated Architect Jon Webber AIA NSW AIB No 6830  
ABN 63 140 652 188

Project  
McD Woy Woy  
Location  
7 Charlton St, Woy Woy NSW 2256

**FOR DA APPROVAL**  
NOT TO BE USED DURING CONSTRUCTION


Scale	Series	
1 : 50 @ A3	REMODEL	
Drawing		
SIGN DETAILS		
Project Number	Drawing Number	Issue
2965	A011	C

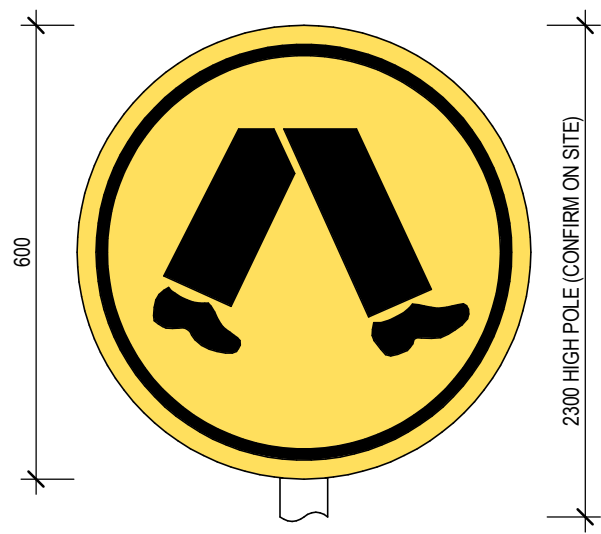

S11G PEDESTRIAN CROSSING SIGN



OPTIONAL TEXT "#2" IN RELATIONSHIP TO NUMBER OF BAYS

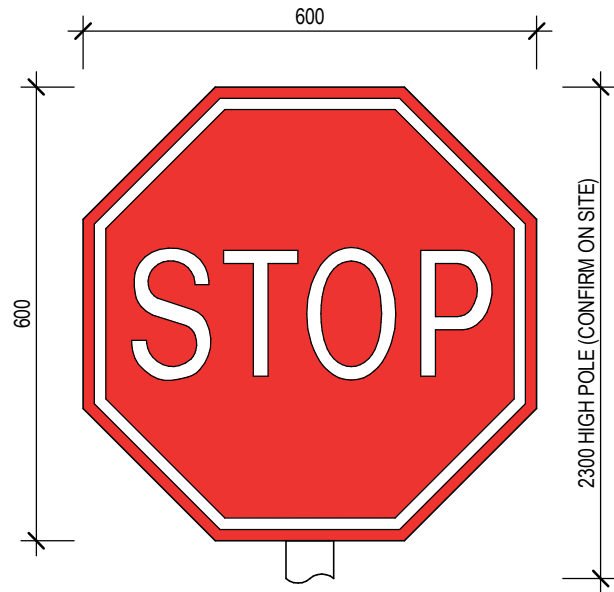

S11H STOP SIGN


DEPENDING ON LOCATION WITHIN SITE, S11 SIGNAGE SHOULD BE SET A MINIMUM OF 2m ABOVE TOP OF KERB TO PREVENT OBSTRUCTION TO OCCASIONAL PEDESTRIANS, OR TO REDUCE INTERFERENCE FROM PARKED VEHICLES. IF THIS DOESN'T APPLY, SIGNAGE HEIGHTS SHALL BE SET AS NOTED.

### McDONALD's Signage Colours

	McDonalds Gold PMS 1235 C CMYK 0.29.96.0 RGB 255.188.13 HEX FFBC0D		McDonalds Red PMS 2035 C CMYK 0.100.95.0 RGB 219.0.7 HEX DB0007		Green PMS 350 C CMYK 80.43.86.42 RGB 43.82.51 HEX 2B5233		Charcoal PMS Cool Gray 11C CMYK 0.0.0.80 RGB 45.45.45 HEX 2D2D2D		Light Grey PMS Cool Gray 1C CMYK 0.0.0.8 RGB 247.247.247 HEX B69A81		Black PMS Black 6 C CMYK 82.71.59.75 RGB 16.24.32 HEX 101820		Reflex Blue PMS Reflex Blue CMYK 100.96.13.9 RGB 0.22.137 HEX 001689
--	--	--	---	--	--	--	--	--	---	--	--	--	--

FOR DA APPROVAL  
NOT TO BE USED DURING CONSTRUCTION

Revisions	General Notes	Drawing Notes	North	Client	Project Manager	webber	Project	Location	Scale	Series	Project Number	Drawing Number	Issue
C FOR DA B FOR DA SUBMISSION A FOR PRELIM DA Issue Description	20.02.24 KB JS 09.02.24 KB JS 15.12.23 AB Date Chk Int	Do not scale this drawing. The drawing shows design intent only. All dimensions to be checked on site prior to construction or production. Construction details to be confirmed by contractor/manufacture. This is a computer generated drawing. Do not amend by hand. Figure dimensions are to be used. Contact architect for clarification if dimensions are not clear. All dimensions are in millimeters. All discrepancies and omissions on site must be reported to the architect for their comments or approval prior to commencing work.		McDonald's Australia Limited ABN. 43 008 436 928 02 9875 6666 devgroup-aust@au.mcd.com			McD Woy Woy	7 Charlton St, Woy Woy NSW 2256	1:10 @ A3	REMODEL	2965	A012	C
				McDonald's Australia Limited ABN. 43 008 436 928 02 9875 6666 devgroup-aust@au.mcd.com		Phone 02 4926 1078 PO Box 807 The Junction NSW 2291 www.webberarchitects.com		Level 1, 426 Hunter Street Newcastle NSW 2300 newcastle@webberarchitects.com		113B Willoughby Road Crows Nest NSW 2065 sydney@webberarchitects.com		Nominated Architect Jon Webber AIA NSW AIB No 6830 ABN 63 140 652 188	

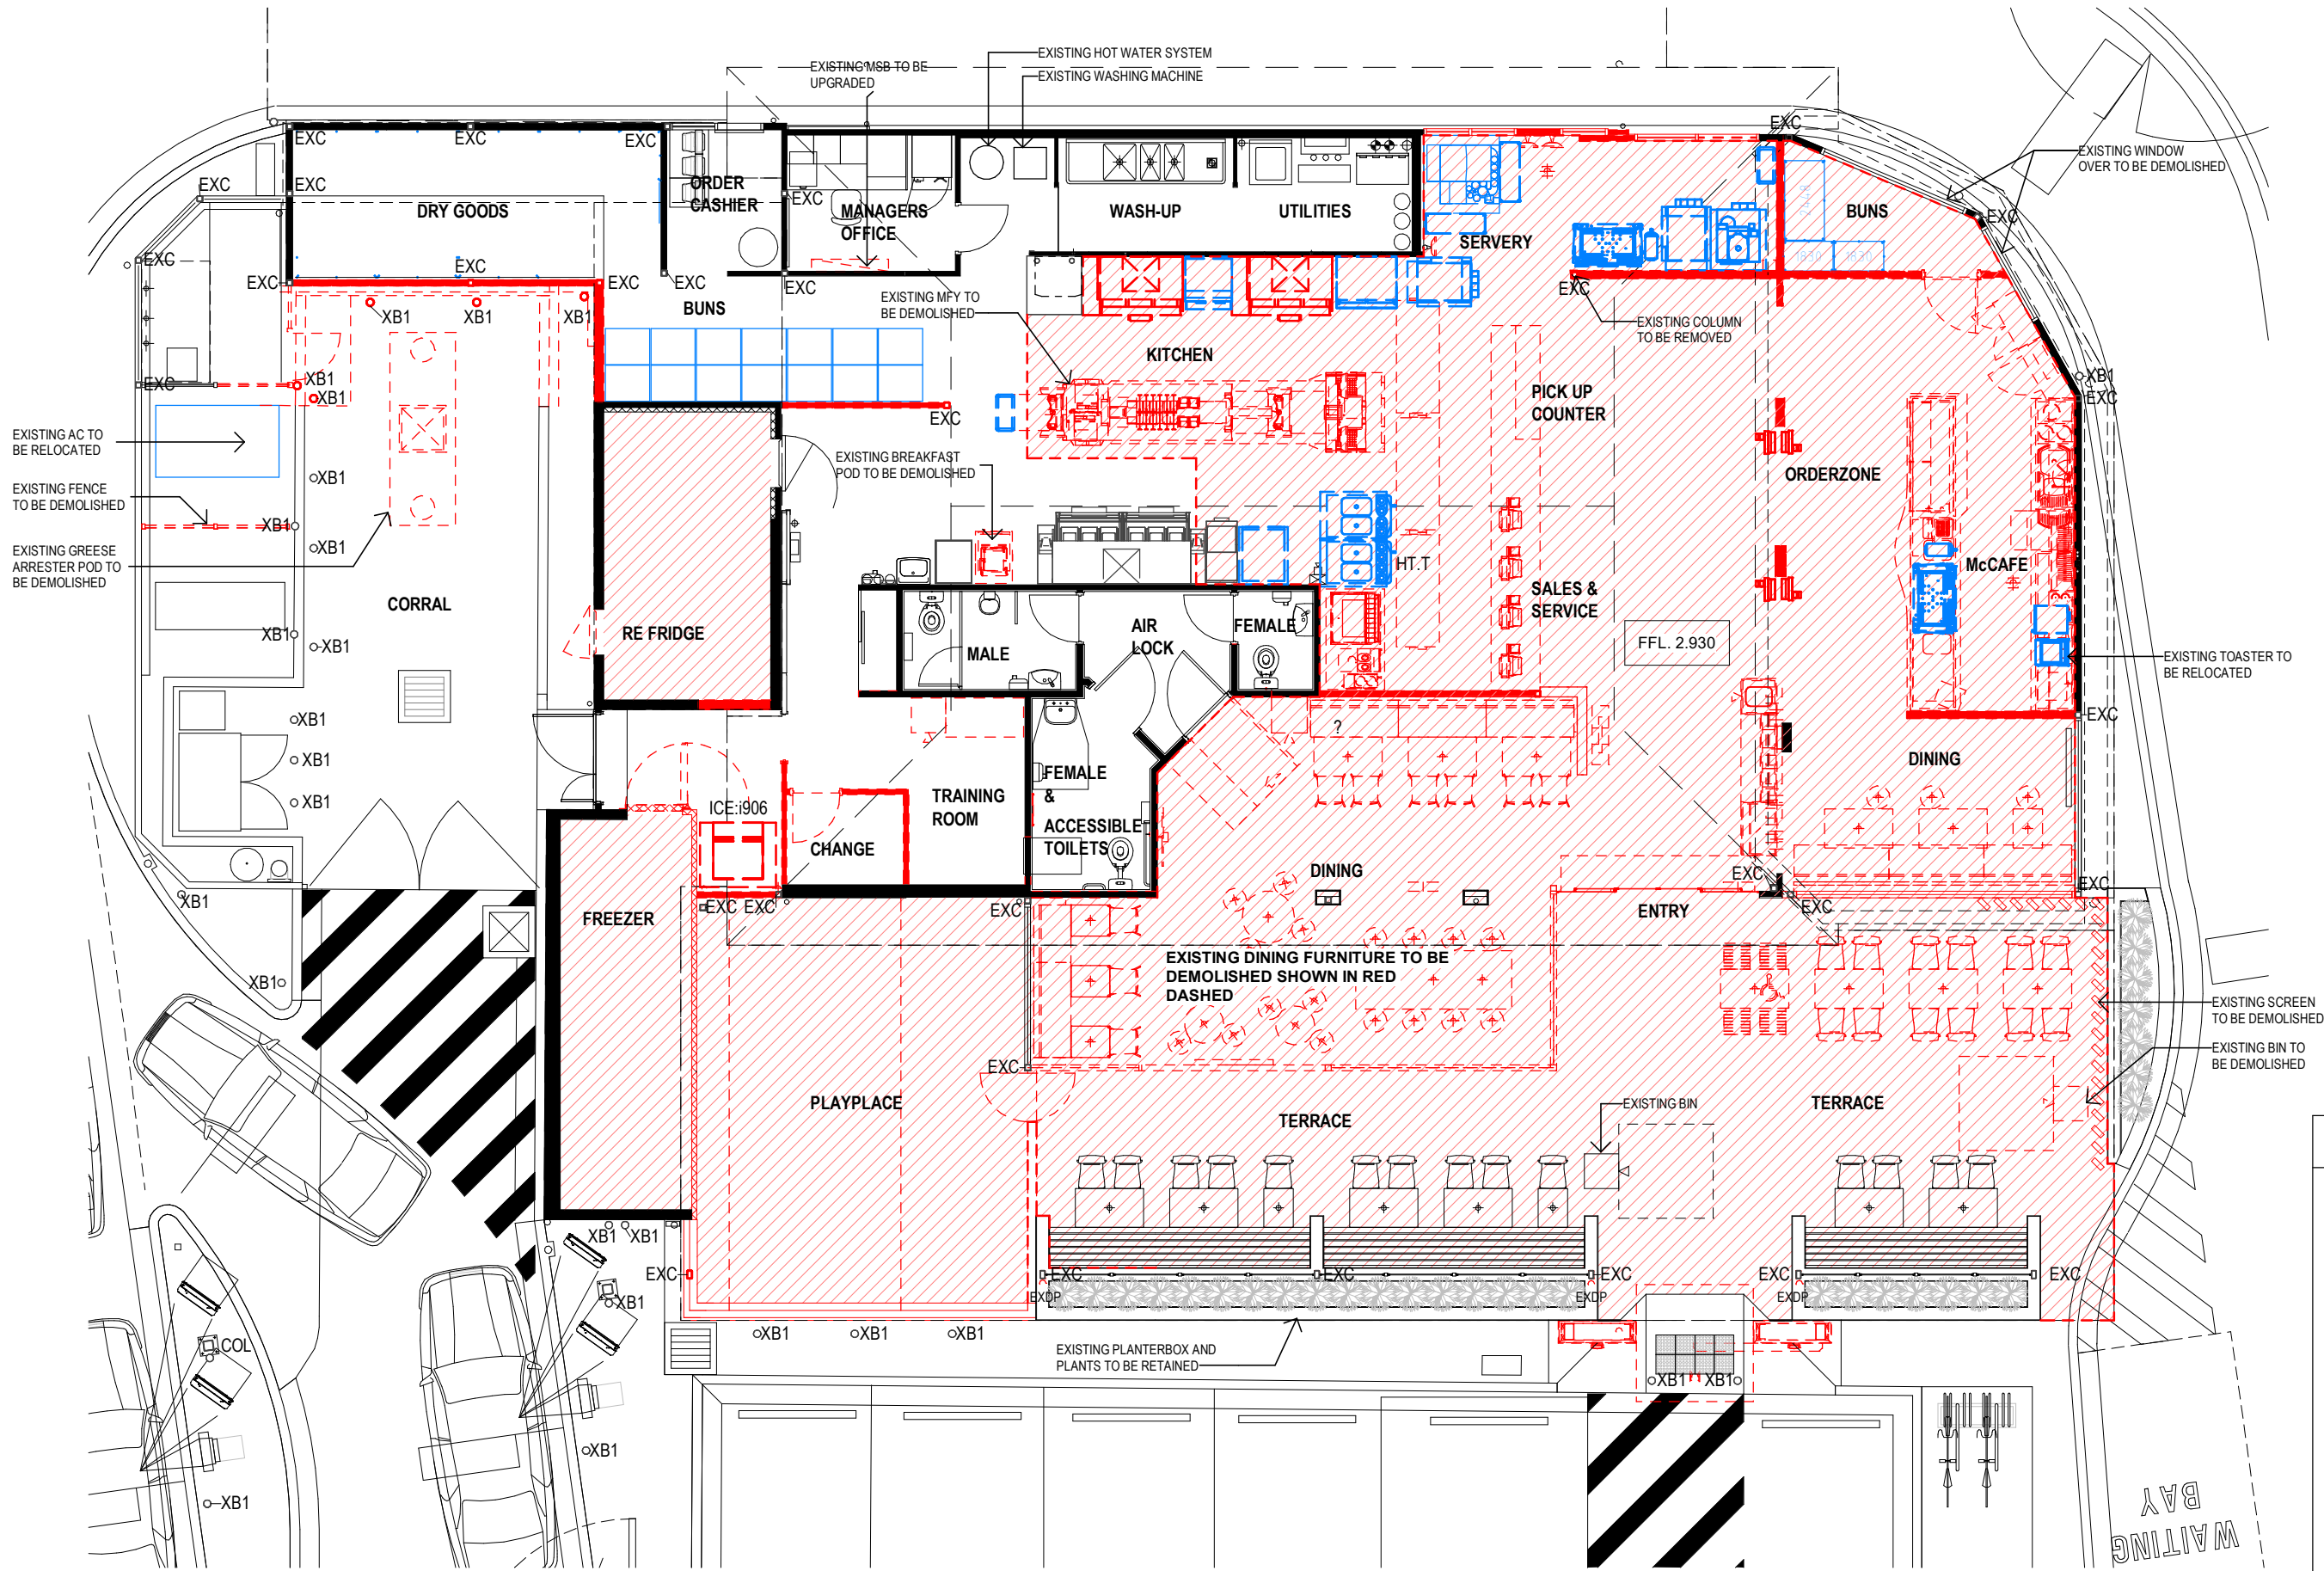

1 A100\_FLOOR PLAN\_DEMOLITION  
1:100

WALL LEGEND	
	EXISTING WALL
	DEMOLISHED WALL
	PROPOSED SCOPE
	DEMOLISHED TILES
	NEW WALL
	DEMOLISHED WORK
	NE
	RELOCATE
	E

FOR DA APPROVAL  
NOT TO BE USED DURING CONSTRUCTION

Scale	Series	
As indicated @ A3	REMODEL	
Drawing		
FLOOR PLAN - DEMOLITION		
Project Number	Drawing Number	Issue
2965	A100	D

Revisions	General Notes	Drawing Notes
D FOR DA C FOR DA SUBMISSION B FOR PRELIM DA A FOR CIRCULATION Issue Description	20.02.24 KB JS 09.02.24 KB JS 15.12.23 AB 08.12.23 KB AB Date Chk Int	Do not scale this drawing. The drawing shows design intent only. All dimensions to be checked on site prior to construction or production. Construction details to be confirmed by contractor/manufacturer. This is a computer generated drawing. Do not amend by hand. Figure dimensions are to be used. Contact architect for clarification if dimensions are not clear. All dimensions are in millimeters. All discrepancies and omissions on site must be reported to the architect for their comments or approval prior to commencing work.

Client  
 McDonald's Australia Limited  
ABN 43 008 436 928  
02 9875 6666  
devgroup-aust@au.mcd.com


Project Manager

webber

Phone 02 4928 1078  
PO Box 807 The Junction NSW 2291  
www.webberarchitects.com  
Level 1, 426 Hunter Street Newcastle NSW 2300  
newcastle@webberarchitects.com  
113B Willoughby Road Crows Nest NSW 2065  
sydney@webberarchitects.com  
Nominated Architect Jon Webber AIA NSW AIB No 6303  
ABN 63 140 652 188

Project  
McD Woy Woy  
Location  
7 Charlton St, Woy Woy NSW 2256



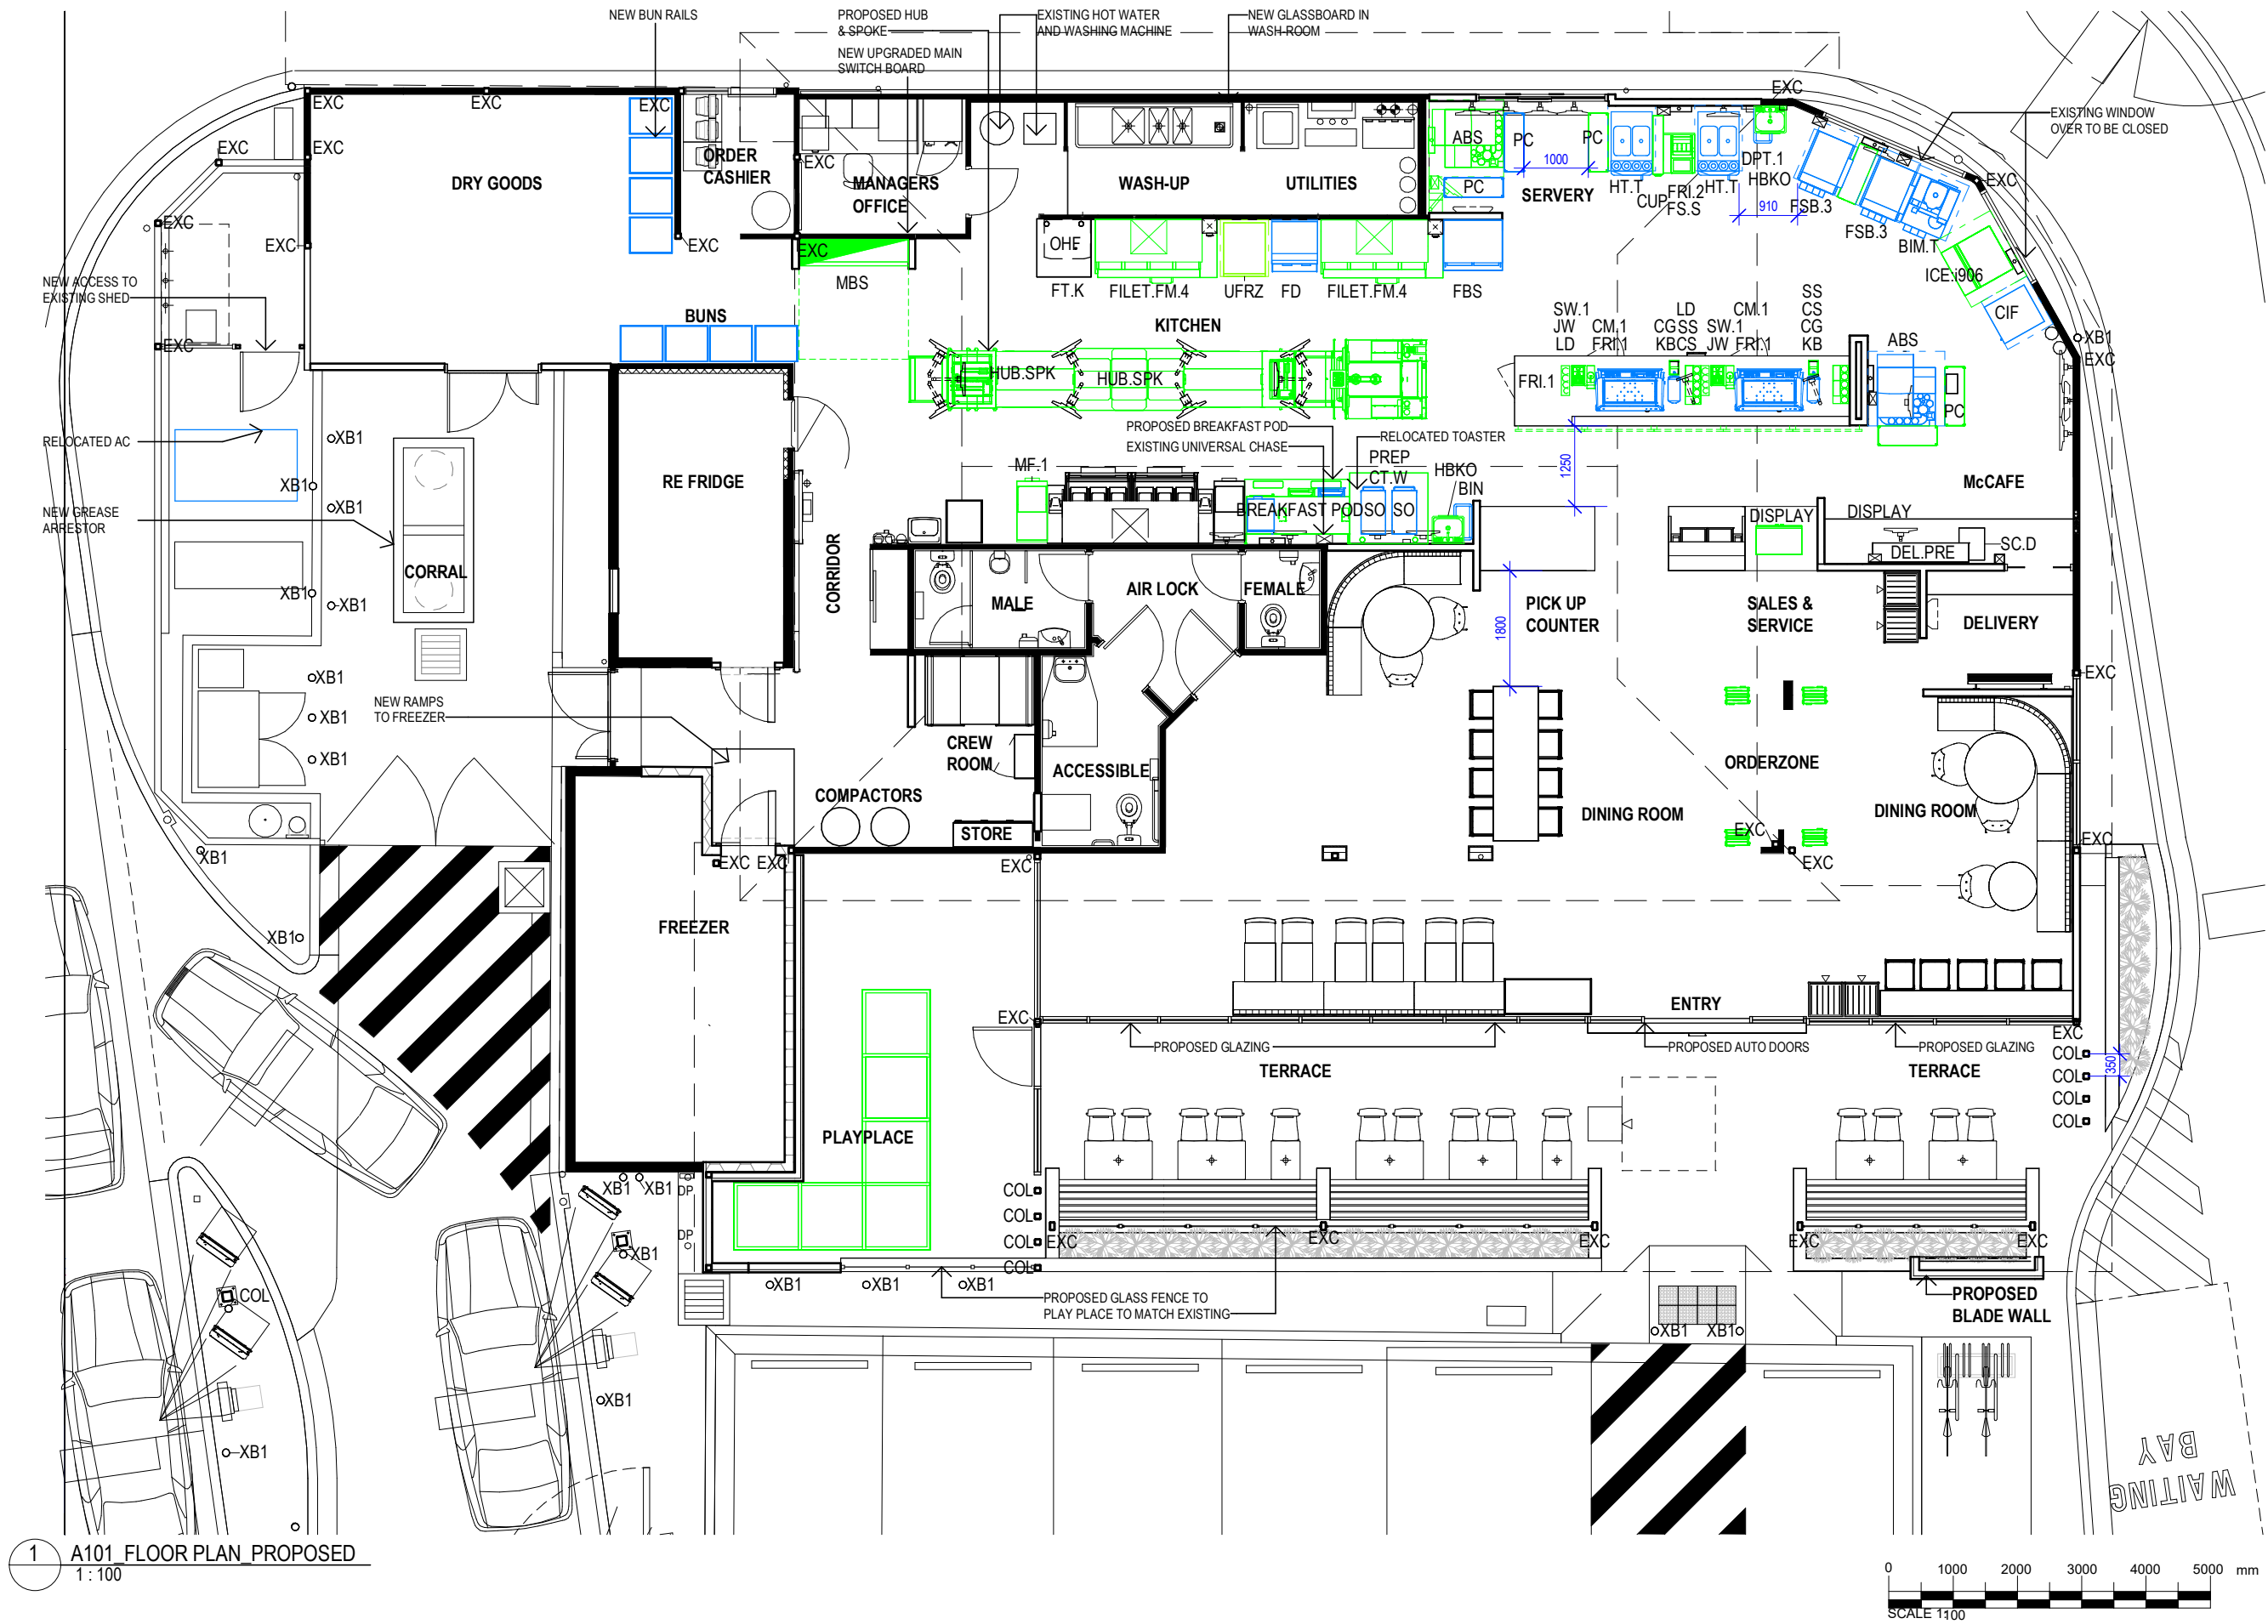

1 A101\_FLOOR PLAN PROPOSED  
1:100

**WALL LEGEND**

- EXISTING WALL
- DEMOLISHED WALL
- PROPOSED SCOPE
- DEMOLISHED TILES
- NEW WALL
- DEMOLISHED WORK
- NE
- W
- RELOCAT E


 




**FOR DA APPROVAL**  
NOT TO BE USED DURING CONSTRUCTION

Scale Series  
As indicated @ A3 REMODEL



Drawing  
FLOOR PLAN - PROPOSED

Project Number Drawing Number Issue  
2965 A101 E

File Name C:\Users\Jay\Sumam\Documents\2965\_McD Woy Woy Central\_Rm.23\_detailed\240122\_jayk62N1.rvt

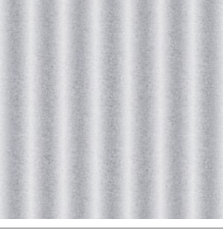EXTERNAL FINISHES SCHEDULE						
CODE	No.	AREA	DESCRIPTION	MANUFACTURER	COLOUR	IMAGE
MC	01	PARAPET CAPPING - ADJACENT TIMBER LOOK CLADDING (PLAYLAND)	PREFINISHED METAL CAPPING / FLASHING	COLORBOND	JASPER	
MC	02	PARAPET CAPPING - AWNINGS	PREFINISHED METAL CAPPING / FLASHING	COLORBOND	SURFMIST	
MC	03	PARAPET CAPPING - MAIN BUILDING WALLS	PREFINISHED METAL CAPPING / FLASHING	COLORBOND	WOODLAND GREY	
MC	04	PARAPET CAPPING	PREFINISHED METAL CAPPING / FLASHING	COLORBOND	MANOR RED	
MWC	01	PLAYPLACE & PARAPETS	TIMBER LOOK ALUMINIUM CLADDING SYSTEM USING KNOTWOOD 200mm CLADDING PROFILE	KNOTWOOD	LIGHT OAK	
MWC	02	ROOF WELL (INTERNAL PARAPET LINING)	CUSTOM ORB CORRUGATED STEEL RIVET FIXED VERTICALLY TO FRAMES	LYSAGHT	ZINCALUME	
PC	01	CORRAL BATTENS & ROOF ACCESS, ELEC. ROOM DOORS	POWDERCOAT FINISH	DULUX DURATEC ZEUS	MONUMENT SATIN (COLORBOND)	

EXTERNAL FINISHES SCHEDULE						
CODE	No.	AREA	DESCRIPTION	MANUFACTURER	COLOUR	IMAGE
PC	02	ALUMINIUM WINDOWS & DOOR FRAMES. REFER NOTE 1.	POWDERCOAT FINISH	DULUX DURATEC ZEUS	LUNAR ECLIPSE SATIN (BLACK)	
PC	05	COLUMNS	POWDERCOAT FINISH	DULUX DURATEC ZEUS	FLAME GLOSS	
PT	01	FASCIAS (RIBBON)	PAINT FINISH. REFER SPECIFICATION FOR DETAILS ON PAINT TYPE & APPLICATION	DULUX	VIVID WHITE PW1H9	
PT	02	MAIN BUILDING WALLS	PAINT FINISH. REFER SPECIFICATION FOR DETAILS ON PAINT TYPE & APPLICATION	DULUX	WAYWARD GREY PG1G8	
PT	05	BLADE WALL & DRIVETHRU WINDOWS	PAINT FINISH. REFER SPECIFICATION FOR DETAILS ON PAINT TYPE & APPLICATION	DULUX	DULUX HOT LIPS PB1F2	
STN	01	DRIVETHRU WINDOW SILL & SURROUND	RECONSTITUTED STONE. REFER TO DECOR DOCUMENTS	REFER DECOR	REFER DECOR	

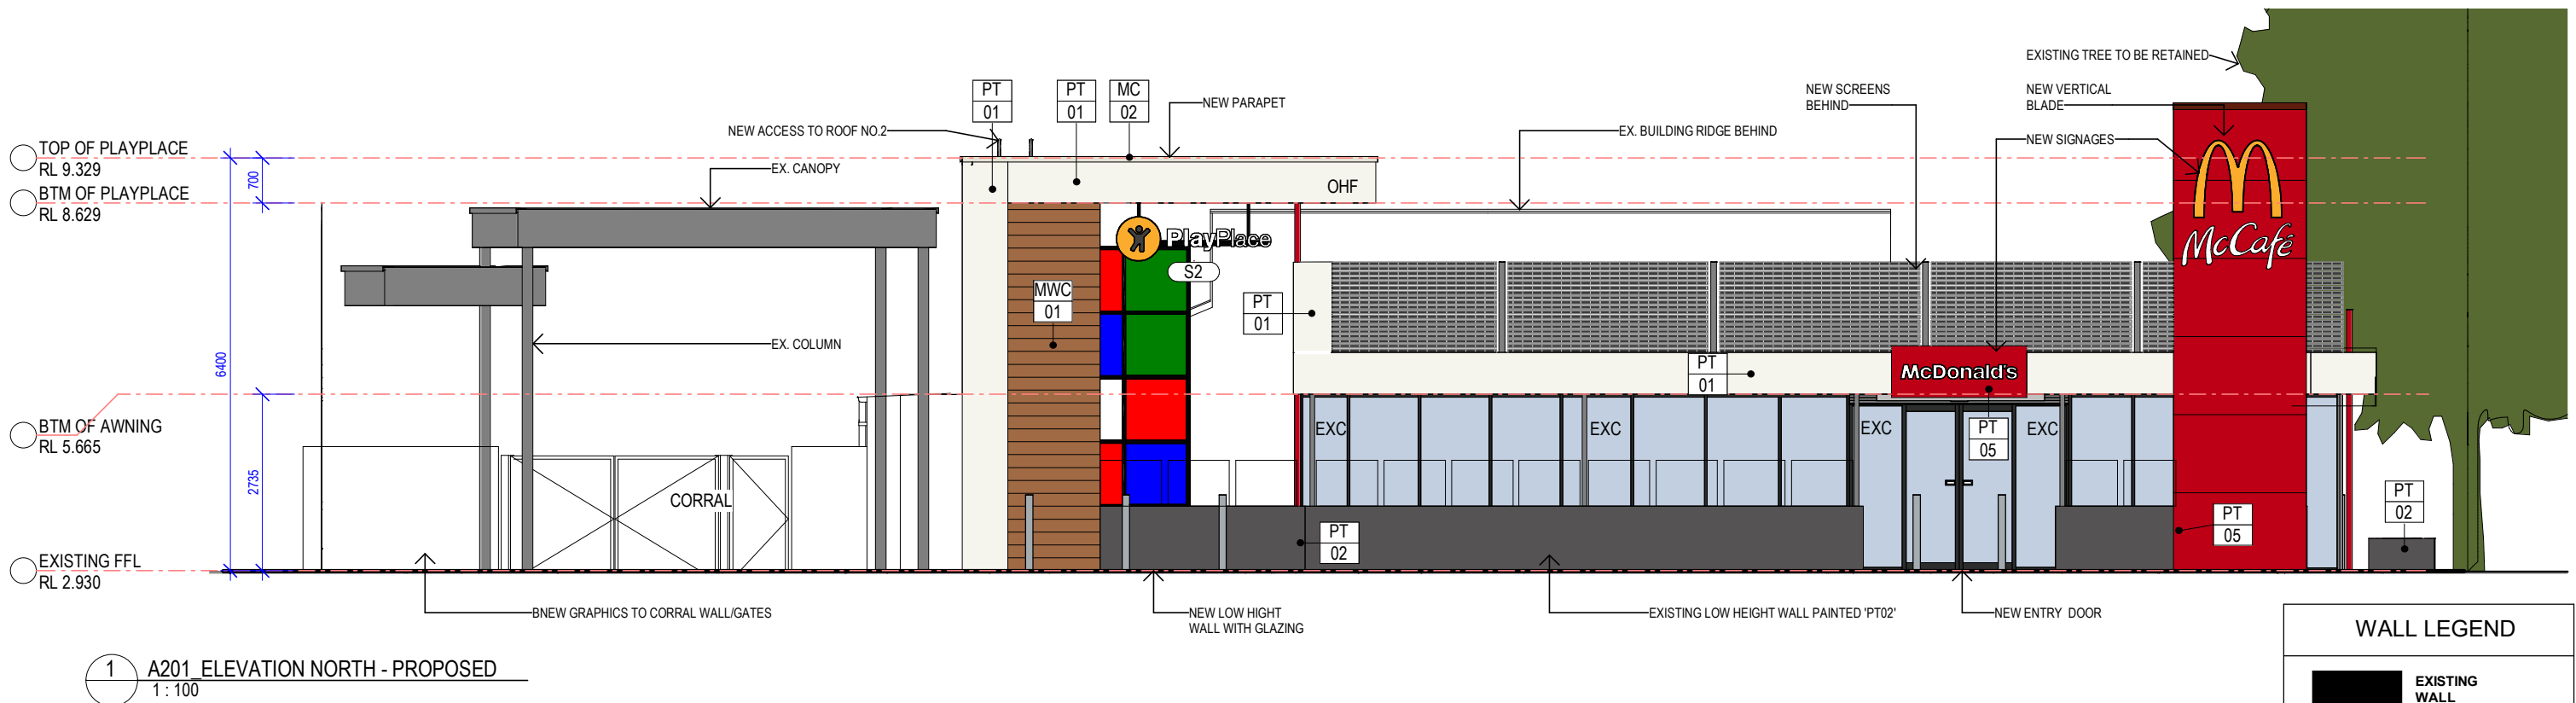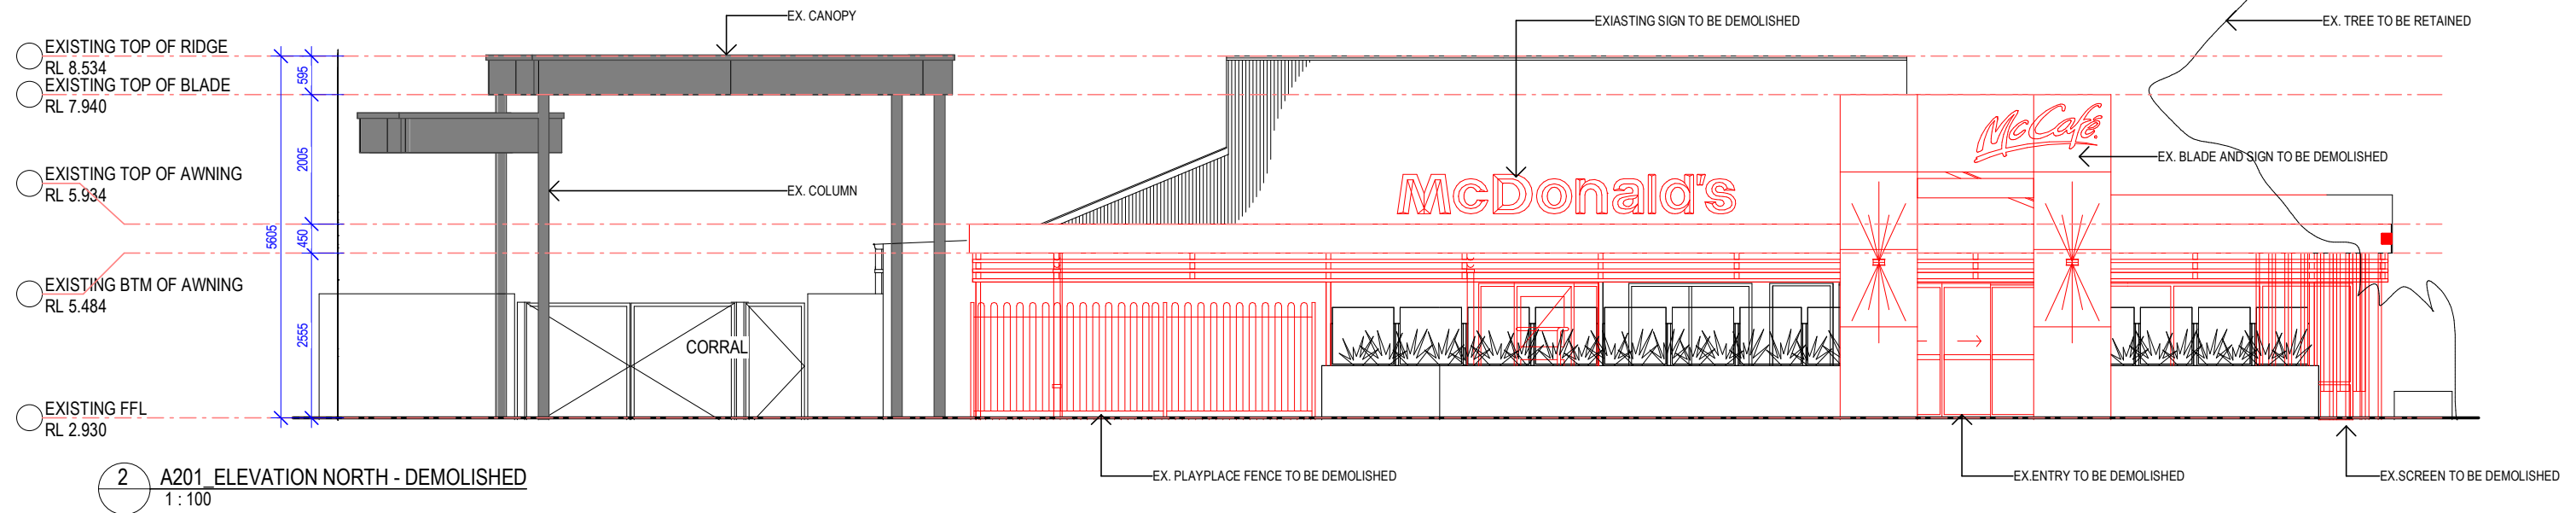

Revisions		General Notes		Drawing Notes	
D	FOR DA	20.02.24	KB JS	Do not scale this drawing. The drawing shows design intent only. All dimensions to be checked on site prior to construction or production. Construction details to be confirmed by contractor/manufacturer. This is a computer generated drawing. Do not amend by hand. Figure dimensions are to be used. Contact architect for clarification if dimensions are not clear. All dimensions are in millimeters. All discrepancies and omissions on site must be reported to the architect for their comments or approval prior to commencing work.	
C	FOR DA SUBMISSION	09.02.24	KB JS		
B	FOR PRELIM DA	15.12.23	KB AB		
A	FOR CIRCULATION	08.12.23	KB AB		
Issue	Description	Date	Chk	Int	

Client  
 McDonald's Australia Limited  
ABN. 43 008 436 928  
02 9875 6666  
devgroup-aust@au.mcd.com

Project Manager  


webber

Phone 02 4928 1078  
PO Box 807 The Junction NSW 2291  
www.webberarchitects.com

Level 1, 426 Hunter Street Newcastle NSW 2300  
newcastle@webberarchitects.com

113B Willoughby Road Crows Nest NSW 2065  
sydney@webberarchitects.com



Nominated Architect Jon Webber AIA NSW ARIH No 6830  
ABN 63 140 652 188

Project  
McD Woy Woy


Location  
7 Charlton St, Woy Woy NSW 2256

FOR DA APPROVAL		
NOT TO BE USED DURING CONSTRUCTION		
Scale	Series	
As indicated @ A3	REMODEL	
Drawing		
ELEVATION - NORTH		
Project Number	Drawing Number	Issue
2965	A201	D



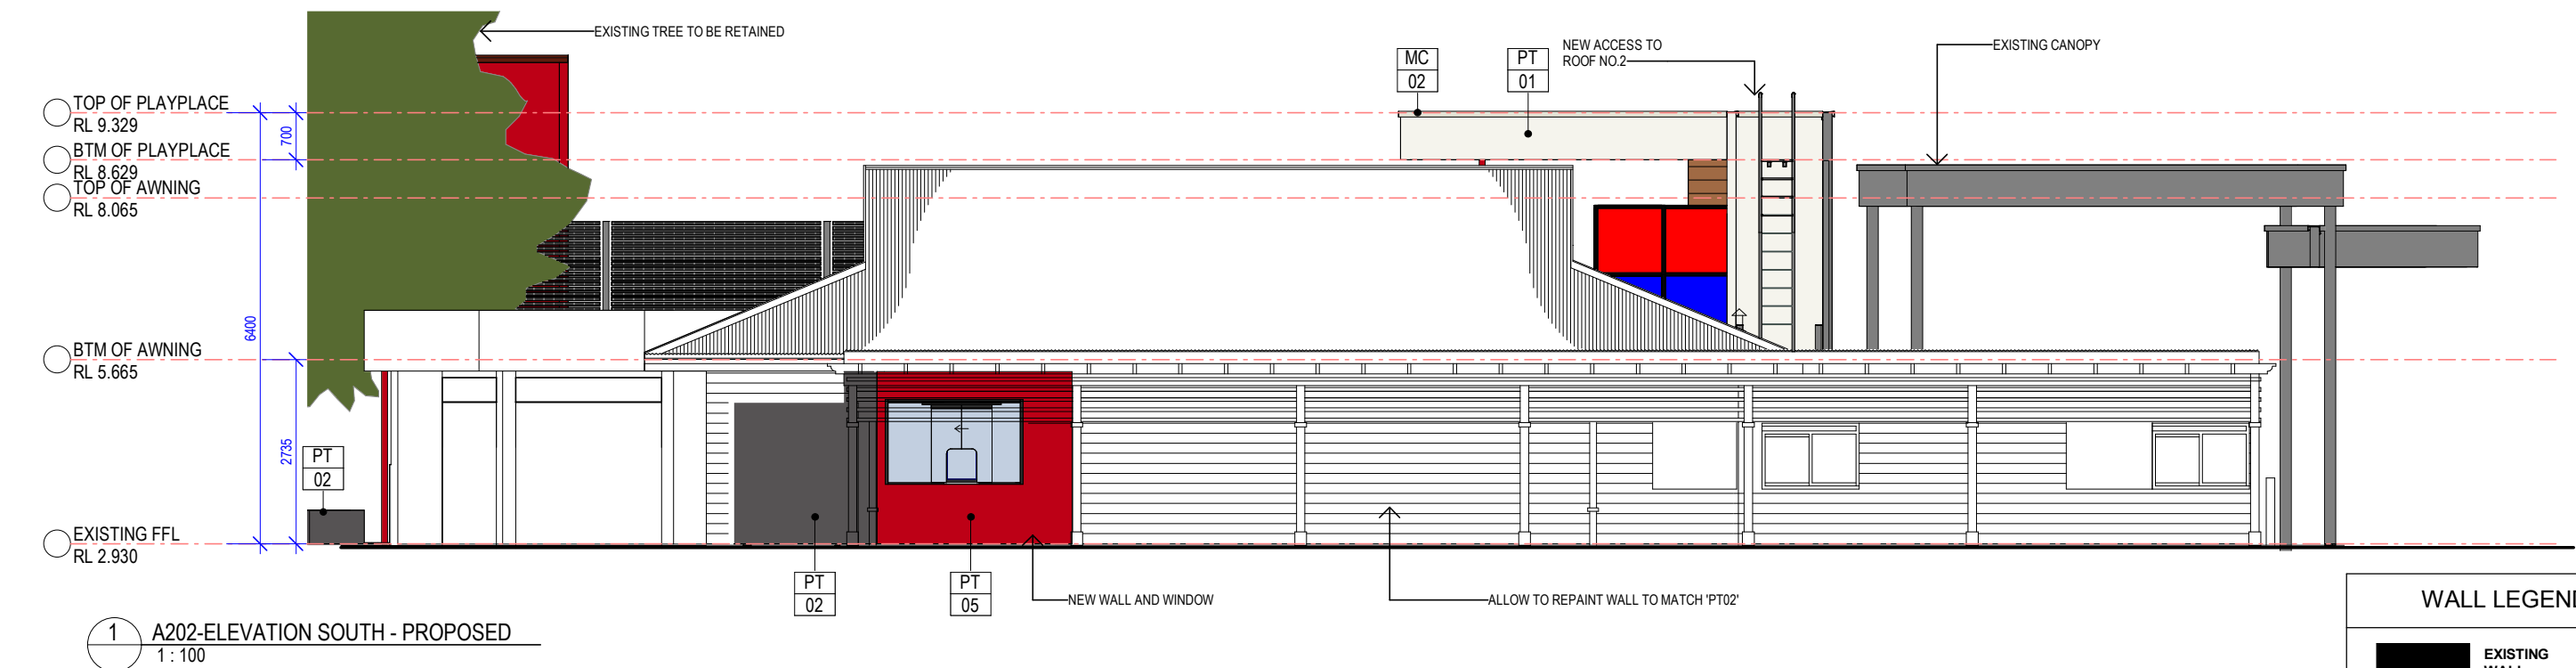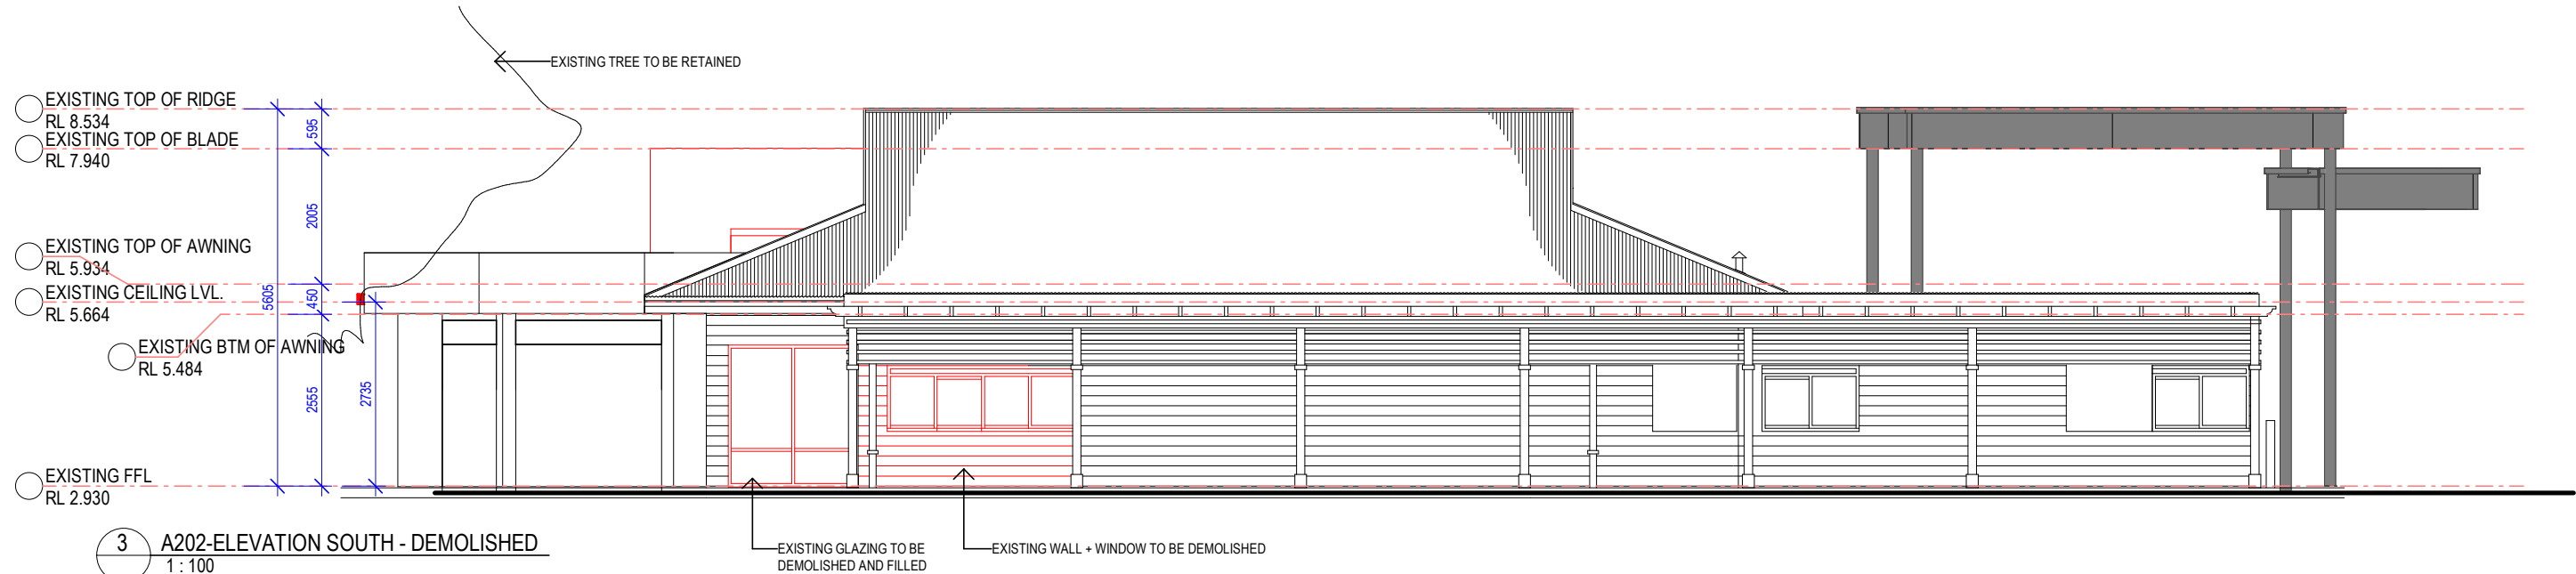

WALL LEGEND	
	EXISTING WALL
	DEMOLISHED WALL
	PROPOSED SCOPE
	DEMOLISHED TILES
	NEW WALL
	DEMOLISHED WORK

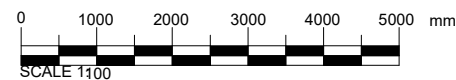

FOR DA APPROVAL  
NOT TO BE USED DURING CONSTRUCTION

Scale	Series	
As indicated @ A3	REMODEL	
Drawing		
ELEVATION - SOUTH		
Project Number	Drawing Number	Issue
2965	A202	D

Revisions	General Notes	Drawing Notes
D FOR DA C FOR DA SUBMISSION B FOR PRELIM DA A FOR CIRCULATION	20.02.24 KB JS 09.02.24 KB JS 15.12.23 AB 08.12.23 KB AB	Do not scale this drawing. The drawing shows design intent only. All dimensions to be checked on site prior to construction or production. Construction details to be confirmed by contractor/manufacturer. This is a computer generated drawing. Do not amend by hand. Figure dimensions are to be used. Contact architect for clarification if dimensions are not clear. All dimensions are in millimeters. All discrepancies and omissions on site must be reported to the architect for their comments or approval prior to commencing work.
Issue Description	Date Chk Int	


Client  
 McDonald's Australia Limited  
ABN. 43 008 496 928  
02 9875 6666  
devgroup-aust@au.mcd.com

Project Manager


webber

Phone 02 4928 1078  
PO Box 807 The Junction NSW 2291  
www.webberarchitects.com  
Level 1, 426 Hunter Street Newcastle NSW 2300  
newcastle@webberarchitects.com  
113B Willoughby Road Crows Nest NSW 2065  
sydney@webberarchitects.com  
Nominated Architect Jon Webber AIA NSW ARII No 6830  
ABN 63 140 652 188

Project  
McD Woy Woy  
Location  
7 Charlton St, Woy Woy NSW 2256

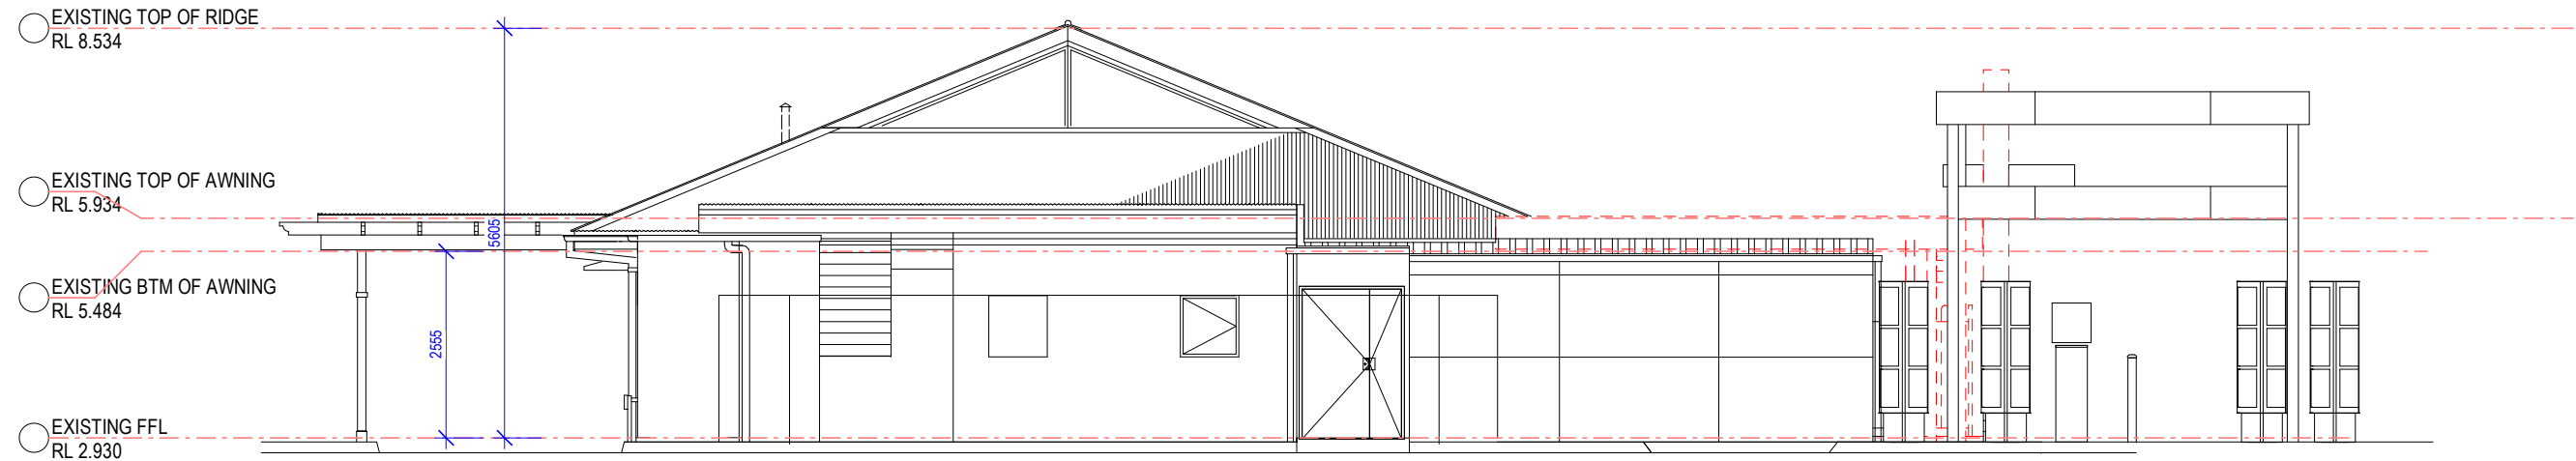

2 A203 ELEVATION EAST EXISTING  
1:100

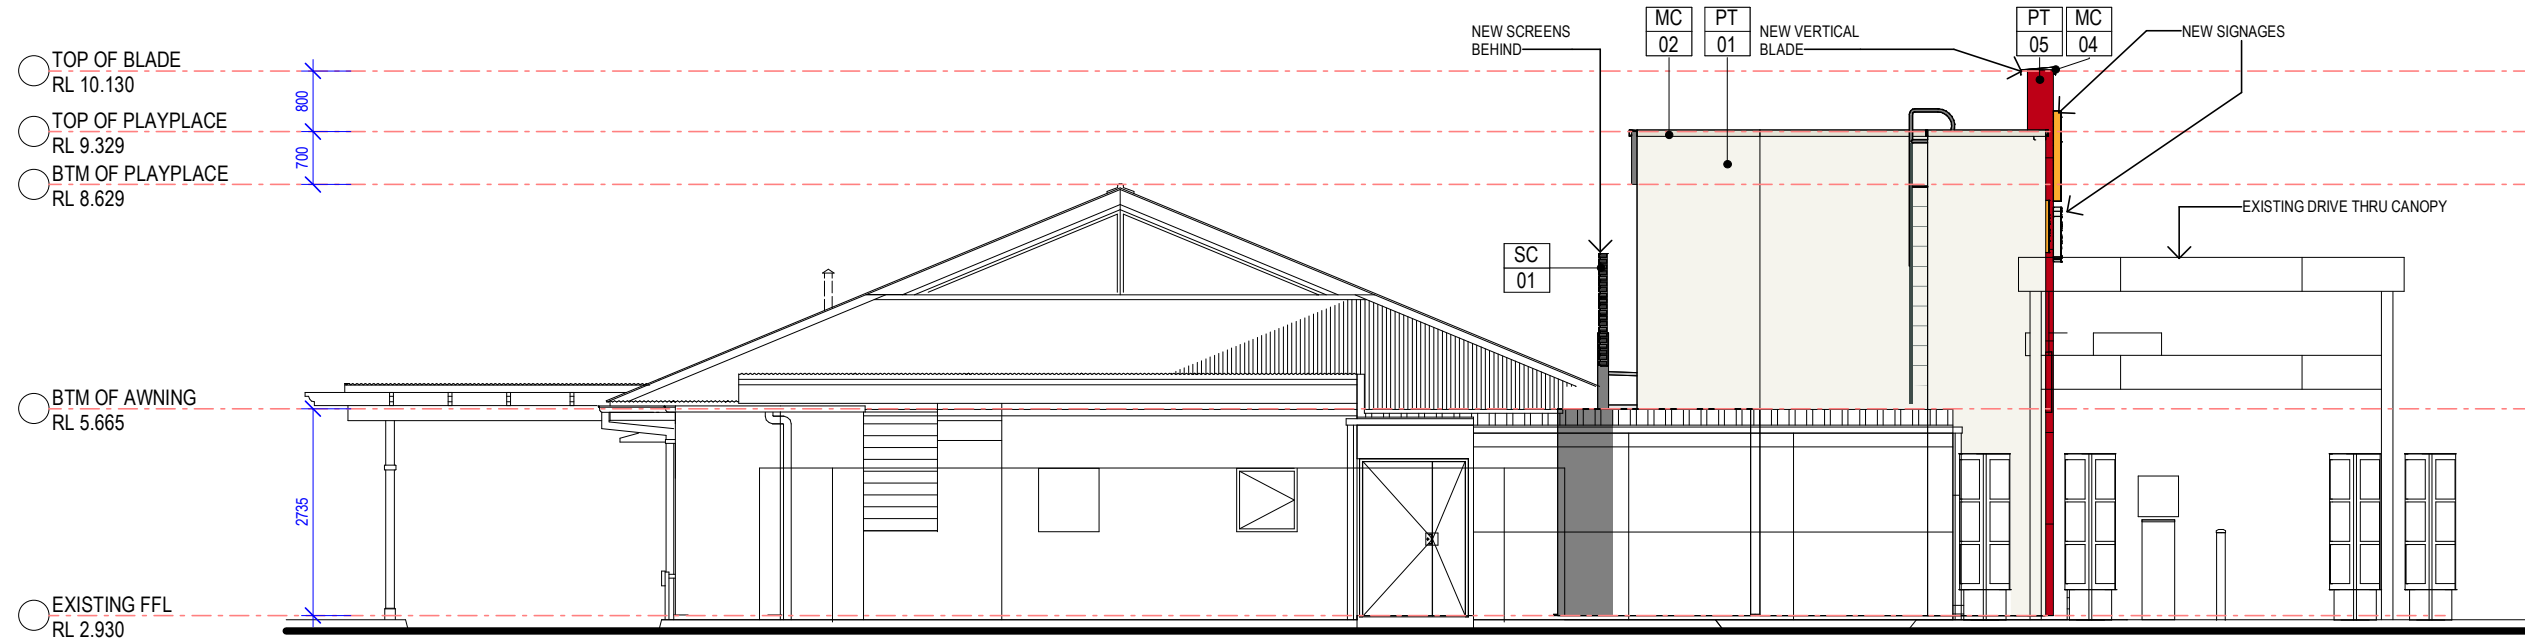

1 A203 ELEVATION EAST PROPOSED  
1:100

WALL LEGEND	
	EXISTING WALL
	DEMOLISHED WALL
	PROPOSED SCOPE
	DEMOLISHED TILES
	NEW WALL
	DEMOLISHED WORK

#### Revisions


A FOR DA  
Issue Description

#### General Notes

Do not scale this drawing. The drawing shows design intent only. All dimensions to be checked on site prior to construction or production. Construction details to be confirmed by contractor/manufacture. This is a computer generated drawing. Do not amend by hand. Figure dimensions are to be used. Contact architect for clarification if dimensions are not clear. All dimensions are in millimeters. All discrepancies and omissions on site must be reported to the architect for their comments or approval prior to commencing work.

#### Drawing Notes

#### North

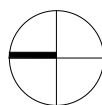

#### Client

McDonald's Australia Limited  
ABN 43 008 436 928  
02 9875 6666  
devgroup-aust@au.mcd.com



webber

Phone 02 4928 1078  
PO Box 807 The Junction NSW 2291  
www.webberarchitects.com  
Level 1, 426 Hunter Street Newcastle NSW 2300  
newcastle@webberarchitects.com  
113B Willoughby Road Crows Nest NSW 2065  
sydney@webberarchitects.com  
Nominated Architect Jon Webber AIA NSW AIB No 6830  
ABN 63 140 652 188

#### Project

McD Woy Woy

#### Location


7 Charlton St, Woy Woy NSW 2256

#### FOR DA APPROVAL NOT TO BE USED DURING CONSTRUCTION

Scale Series  
As indicated @ A3 REMODEL

Drawing  
ELEVATION - EAST

Project Number	Drawing Number	Issue
2965	A203	A

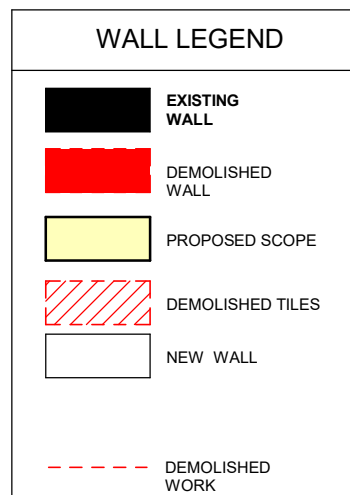

**FOR DA APPROVAL**  
NOT TO BE USED DURING CONSTRUCTION

Scale Series  
As indicated @ A3 REMODEL  
Drawing  
ELEVATION - WEST  
Project Number Drawing Number Issue  
2965 A204 D

Revisions				General Notes			
							Do not scale this drawing. The drawing shows design intent only. All dimensions to be checked on site prior to construction or production. Construction details to be confirmed by contractor/main manufacturer. This is a computer generated drawing. Do not amend by hand. Figure dimensions are to be used. Contact architect for clarification if dimensions are not clear. All dimensions are in millimeters. All discrepancies or omissions on site must be reported to the architect for their comments or approval prior to commencing work.
D	FOR DA	20.02.24	KB JS				
C	FOR DA SUBMISSION	09.02.24	KB JS				
B	FOR PRELIM DA	15.12.23	KB AB				
A	FOR CIRCULATION	08.12.23	KB AB				
Issue	Description	Date	Chk	Int			

North

Client

 McDonald's Australia Limited  
ABN. 43 008 496 928  
☎ 02 9875 6666  
✉ [devgroup-aust@au.mod.com](mailto:devgroup-aust@au.mod.com)

Project Manager

 NATIONAL DEVELOPMENT GROUP

**webber**

Phone 02 4926 1078  
PO Box 807 The Junction NSW 2291  
[www.webberarchitects.com](http://www.webberarchitects.com)

Level 1, 426 Hunter Street Newcastle NSW 2300  
[newcastle.webberarchitects.com](http://newcastle.webberarchitects.com)

113B Willoughby Road Crows Nest NSW 2065  
[sydney.webberarchitects.com](http://sydney.webberarchitects.com)

*Nominated Architect Jon Webber AIA NSW AFB No 6830*  
ABN 83 140 652 188

Project  
McD Woy Woy  
Location  
7 Charlton St, Woy Woy NSW 2256