




ALMA AVENUE ELEVATION  
SCALE 1:200 @ A3

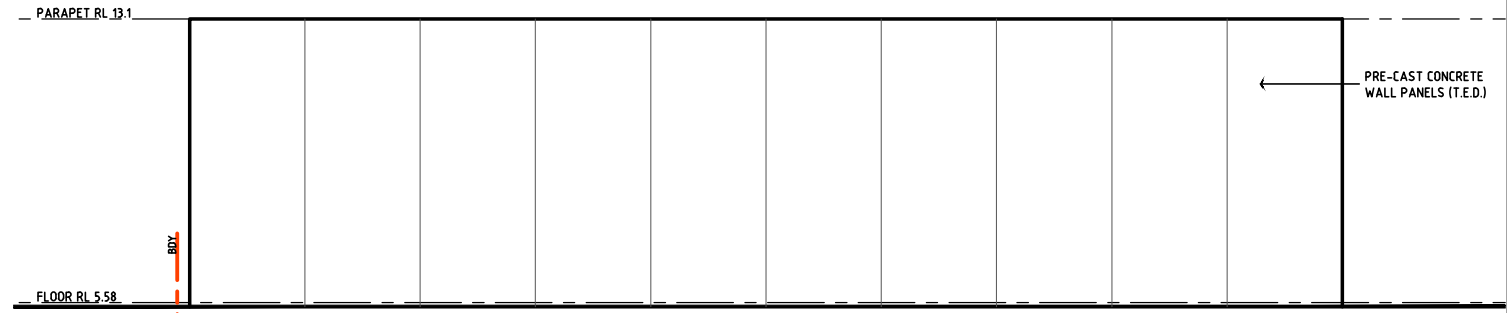


WEST ELEVATION  
SCALE 1:200 @ A3

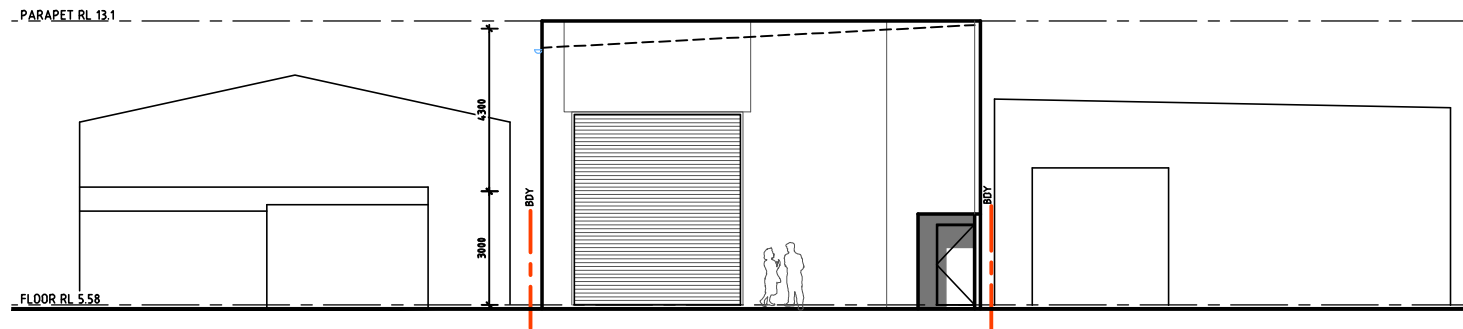

LANEWAY ELEVATION  
SCALE 1:200 @ A3

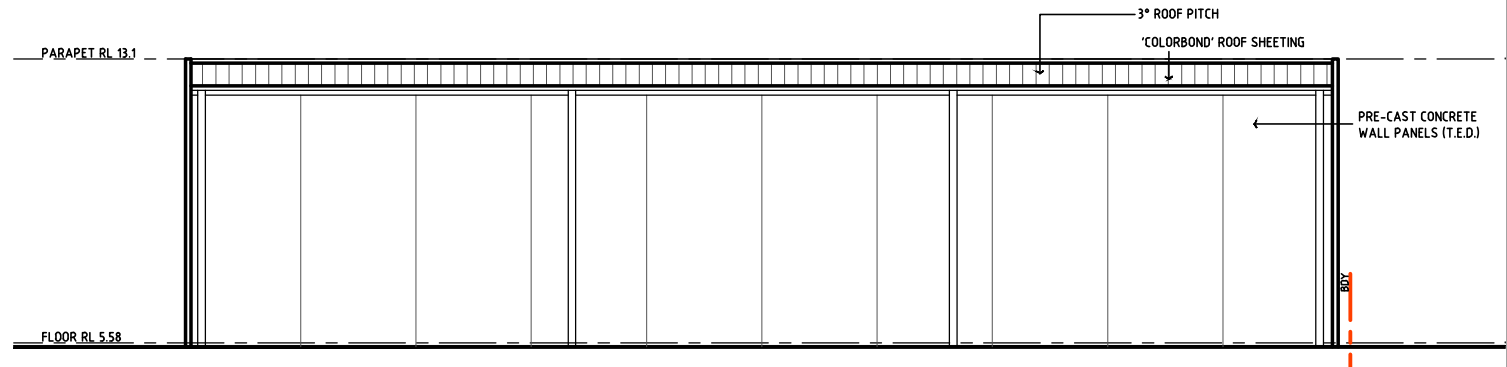

EAST ELEVATION  
SCALE 1:200 @ A3

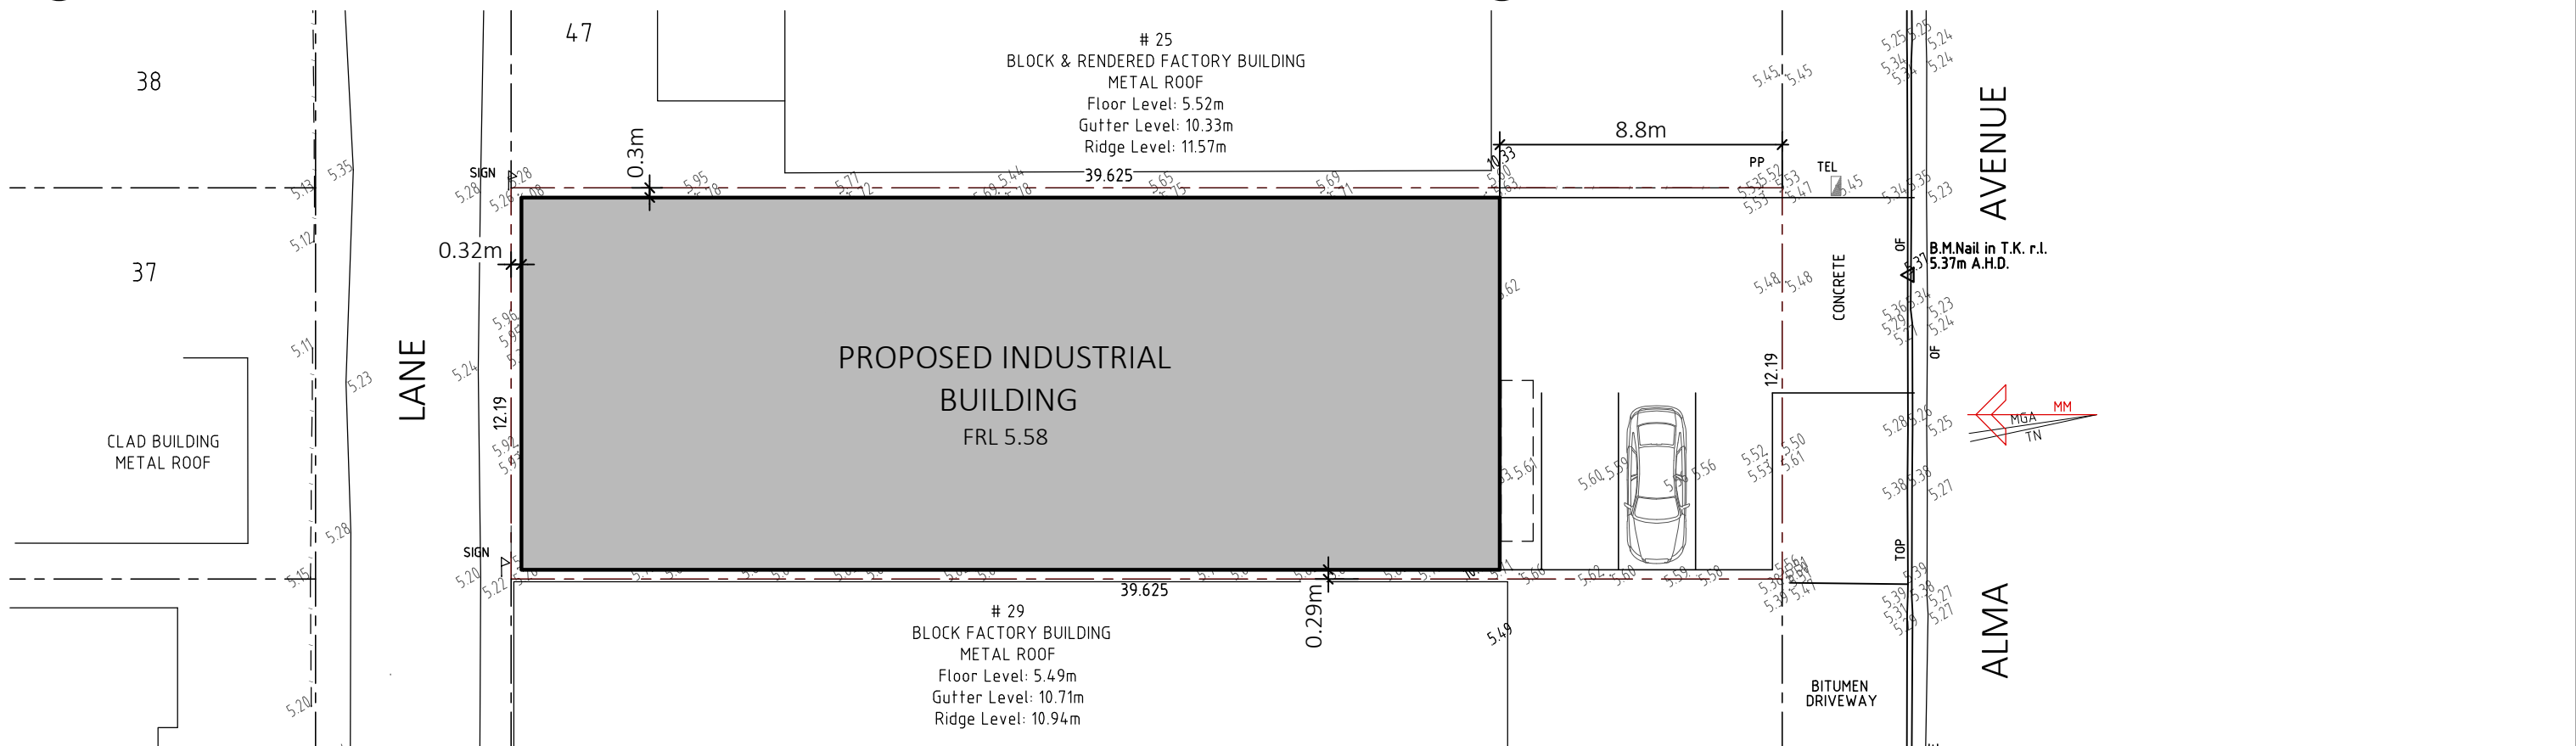

SITE PLAN  
SCALE 1:200 @ A3

NOT FOR CONSTRUCTION

M.J.CASSIDY & ASSOC. PTY.LTD. - 33 HANLAN ST (5TH) NARARA 2250 0437291376  
THESE DRAWINGS & DESIGNS ARE THE PROPERTY OF M.J.CASSIDY & ASSOCIATES PTY.LTD.  
AND SHALL NOT BE REPRODUCED WITHOUT EXPLICIT WRITTEN CONSENT OF THE OWNER



Date	OCTOBER 2024	Ref.No.	2409_0468
Drawn	MJC	Client	CRANE

Location  
27 ALMA AVENUE  
WOY WOY NSW

Drawing  
NOTIFICATION PLAN

1	18.12.24	ISSUED FOR APPROVAL
Rev.	Date	Description
Revision		
Scale	1 : 200 @ A3	

ADV01