


OCEAN BEACH ROAD

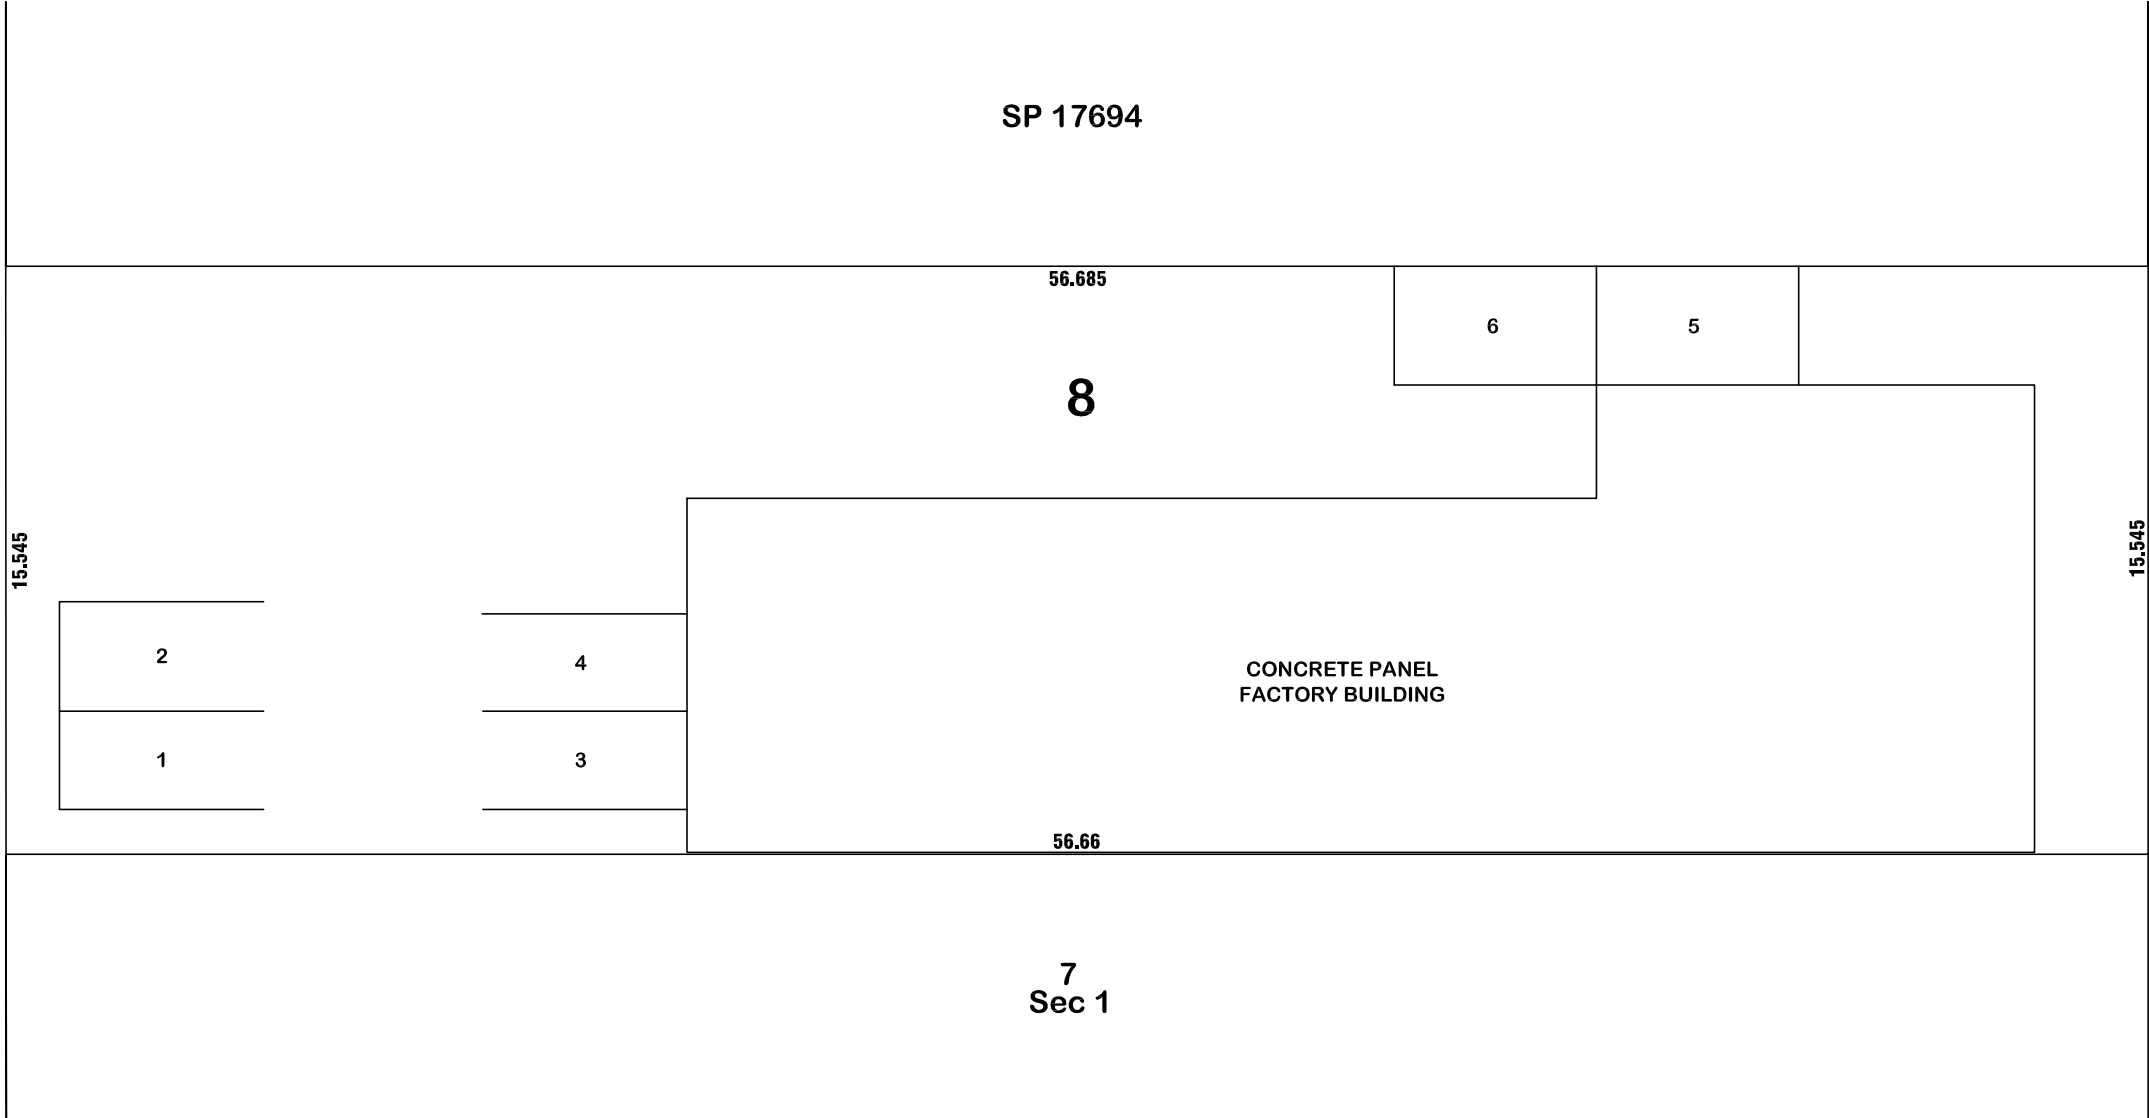

These Drawings are for the express use of the intended recipient only. These drawings are not to be used / copied or forwarded to any unauthorised parties in part or whole without the express permission of Clarke Dowdle & Associates. Copyright and rights of use remain the property of Clarke Dowdle & Associates.

revision	description:	date:

client: MY SUPPLY CO	
approved:	assessed: A.W.C.
	drawn: R.G.
Registered Surveyor	surveyed: A.W.C.



Clarke Dowdle & Associates
Development Consultants
surveyors - planners - ecologists - bushfire consultants



11 OSCAR STREET
UMINA BEACH NSW 2257
ph (02)43443553 fax (02)43446636
email admin@cdasurveys.com.au
Po Box 3122 Umina NSW 2257



project:	#32 OCEAN BEACH ROAD, WOY WOY.
details:	Lot 8 of Sec 1 in DP 7923
drawing:	SITE PLAN

red. ratio:	1:200	datum:	N/A
reference #Go:	21238F	ref ext:	
contour interval:	N/A	DA #:	
job date:	30/10/19	number in set:	1 of 2
LGA:	CENTRAL COAST		
Parish:	PATONGA		
County:	NORTHUMBERLAND		

-all dimensions are in metres unless otherwise shown.
-check and confirm all areas & dimensions on site prior to the commencement of any works.
-do not scale from face of plan.
-preliminary boundary fixation has been undertaken only.
-if any construction is planned on or close to the boundaries further survey work will be required.
-a complete investigation of services has not been undertaken for this survey.
-services shown hereon have been located by visible features only.
-tree trunk & height dimensions are approximate only.
-tree spreads are approximate only but have been drawn to scale.
-ridge& gutter levels displayed on buildings are approximate only.
-underground utility mains locations are provided by Council diagrams & are approx positions only.