


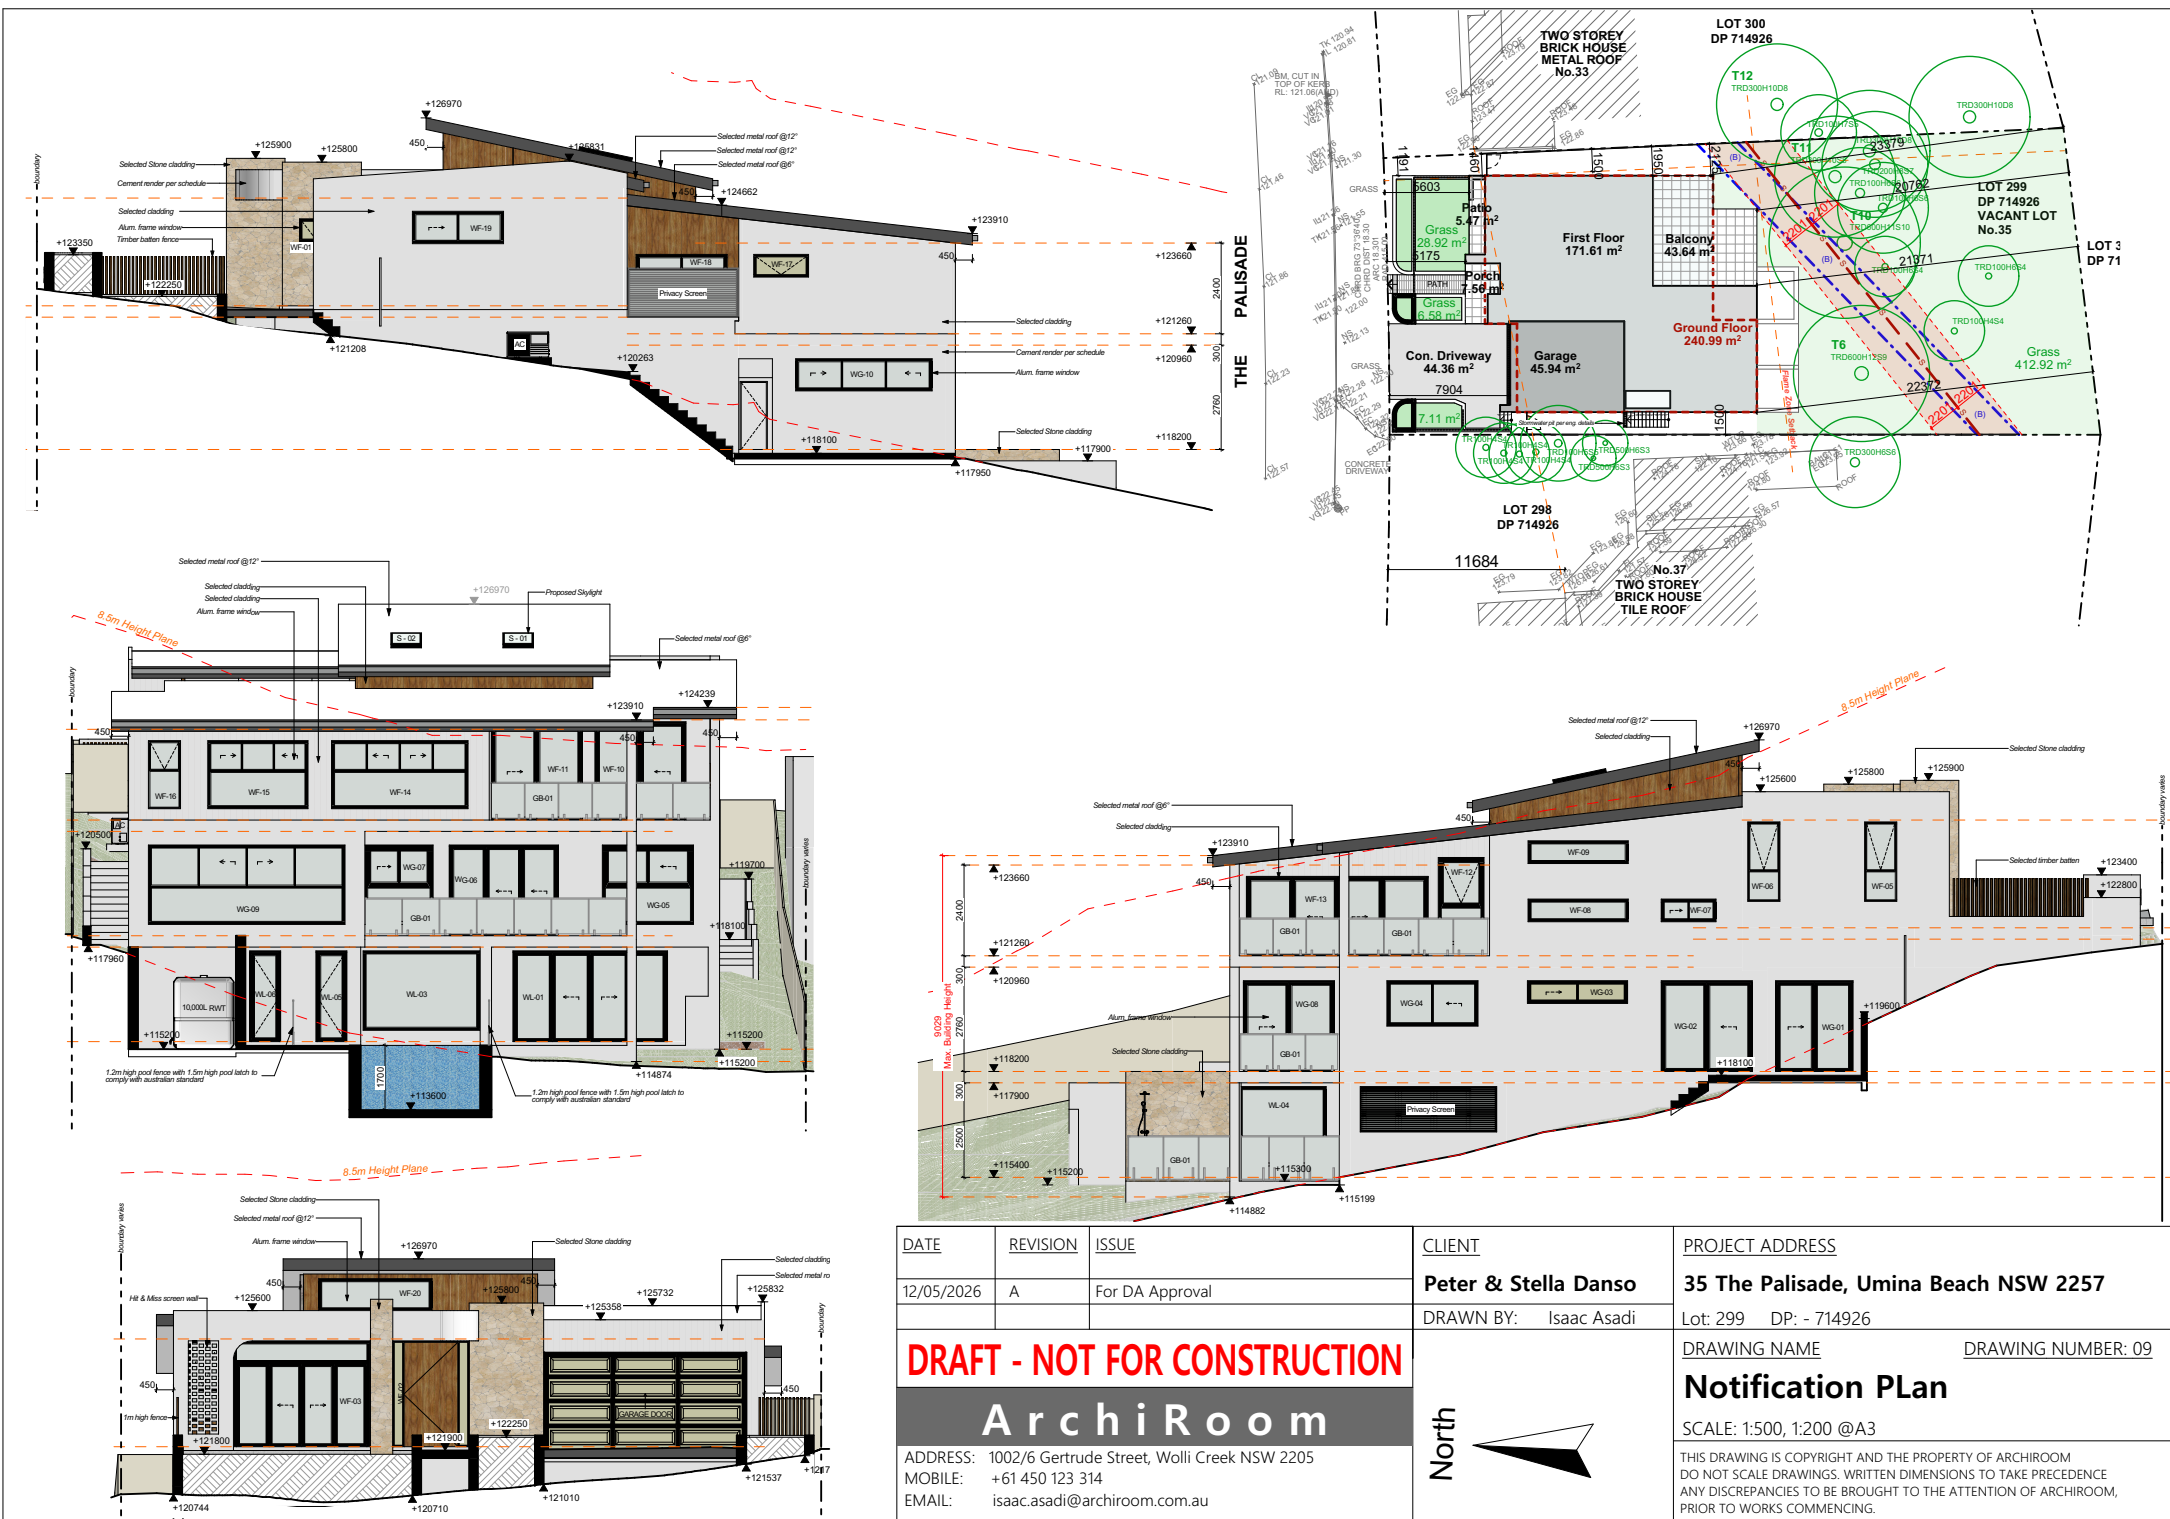

DATE	REVISION	ISSUE	CLIENT	PROJECT ADDRESS	
12/05/2026	A	For DA Approval	Peter & Stella Danso	35 The Palisade, Umina Beach NSW 2257	
			DRAWN BY: Isaac Asadi	Lot: 299 DP: - 714926	
DRAFT - NOT FOR CONSTRUCTION			North	DRAWING NAME	DRAWING NUMBER: 09
				Notification Plan	
ArchiRoom				SCALE: 1:500, 1:200 @A3	
				THIS DRAWING IS COPYRIGHT AND THE PROPERTY OF ARCHIROOM DO NOT SCALE DRAWINGS. WRITTEN DIMENSIONS TO TAKE PRECEDENCE ANY DISCREPANCIES TO BE BROUGHT TO THE ATTENTION OF ARCHIROOM, PRIOR TO WORKS COMMENCING.	
ADDRESS: 1002/6 Gertrude Street, Wollie Creek NSW 2205					
MOBILE: +61 450 123 314					
EMAIL: isaac.asadi@archiroom.com.au					

