



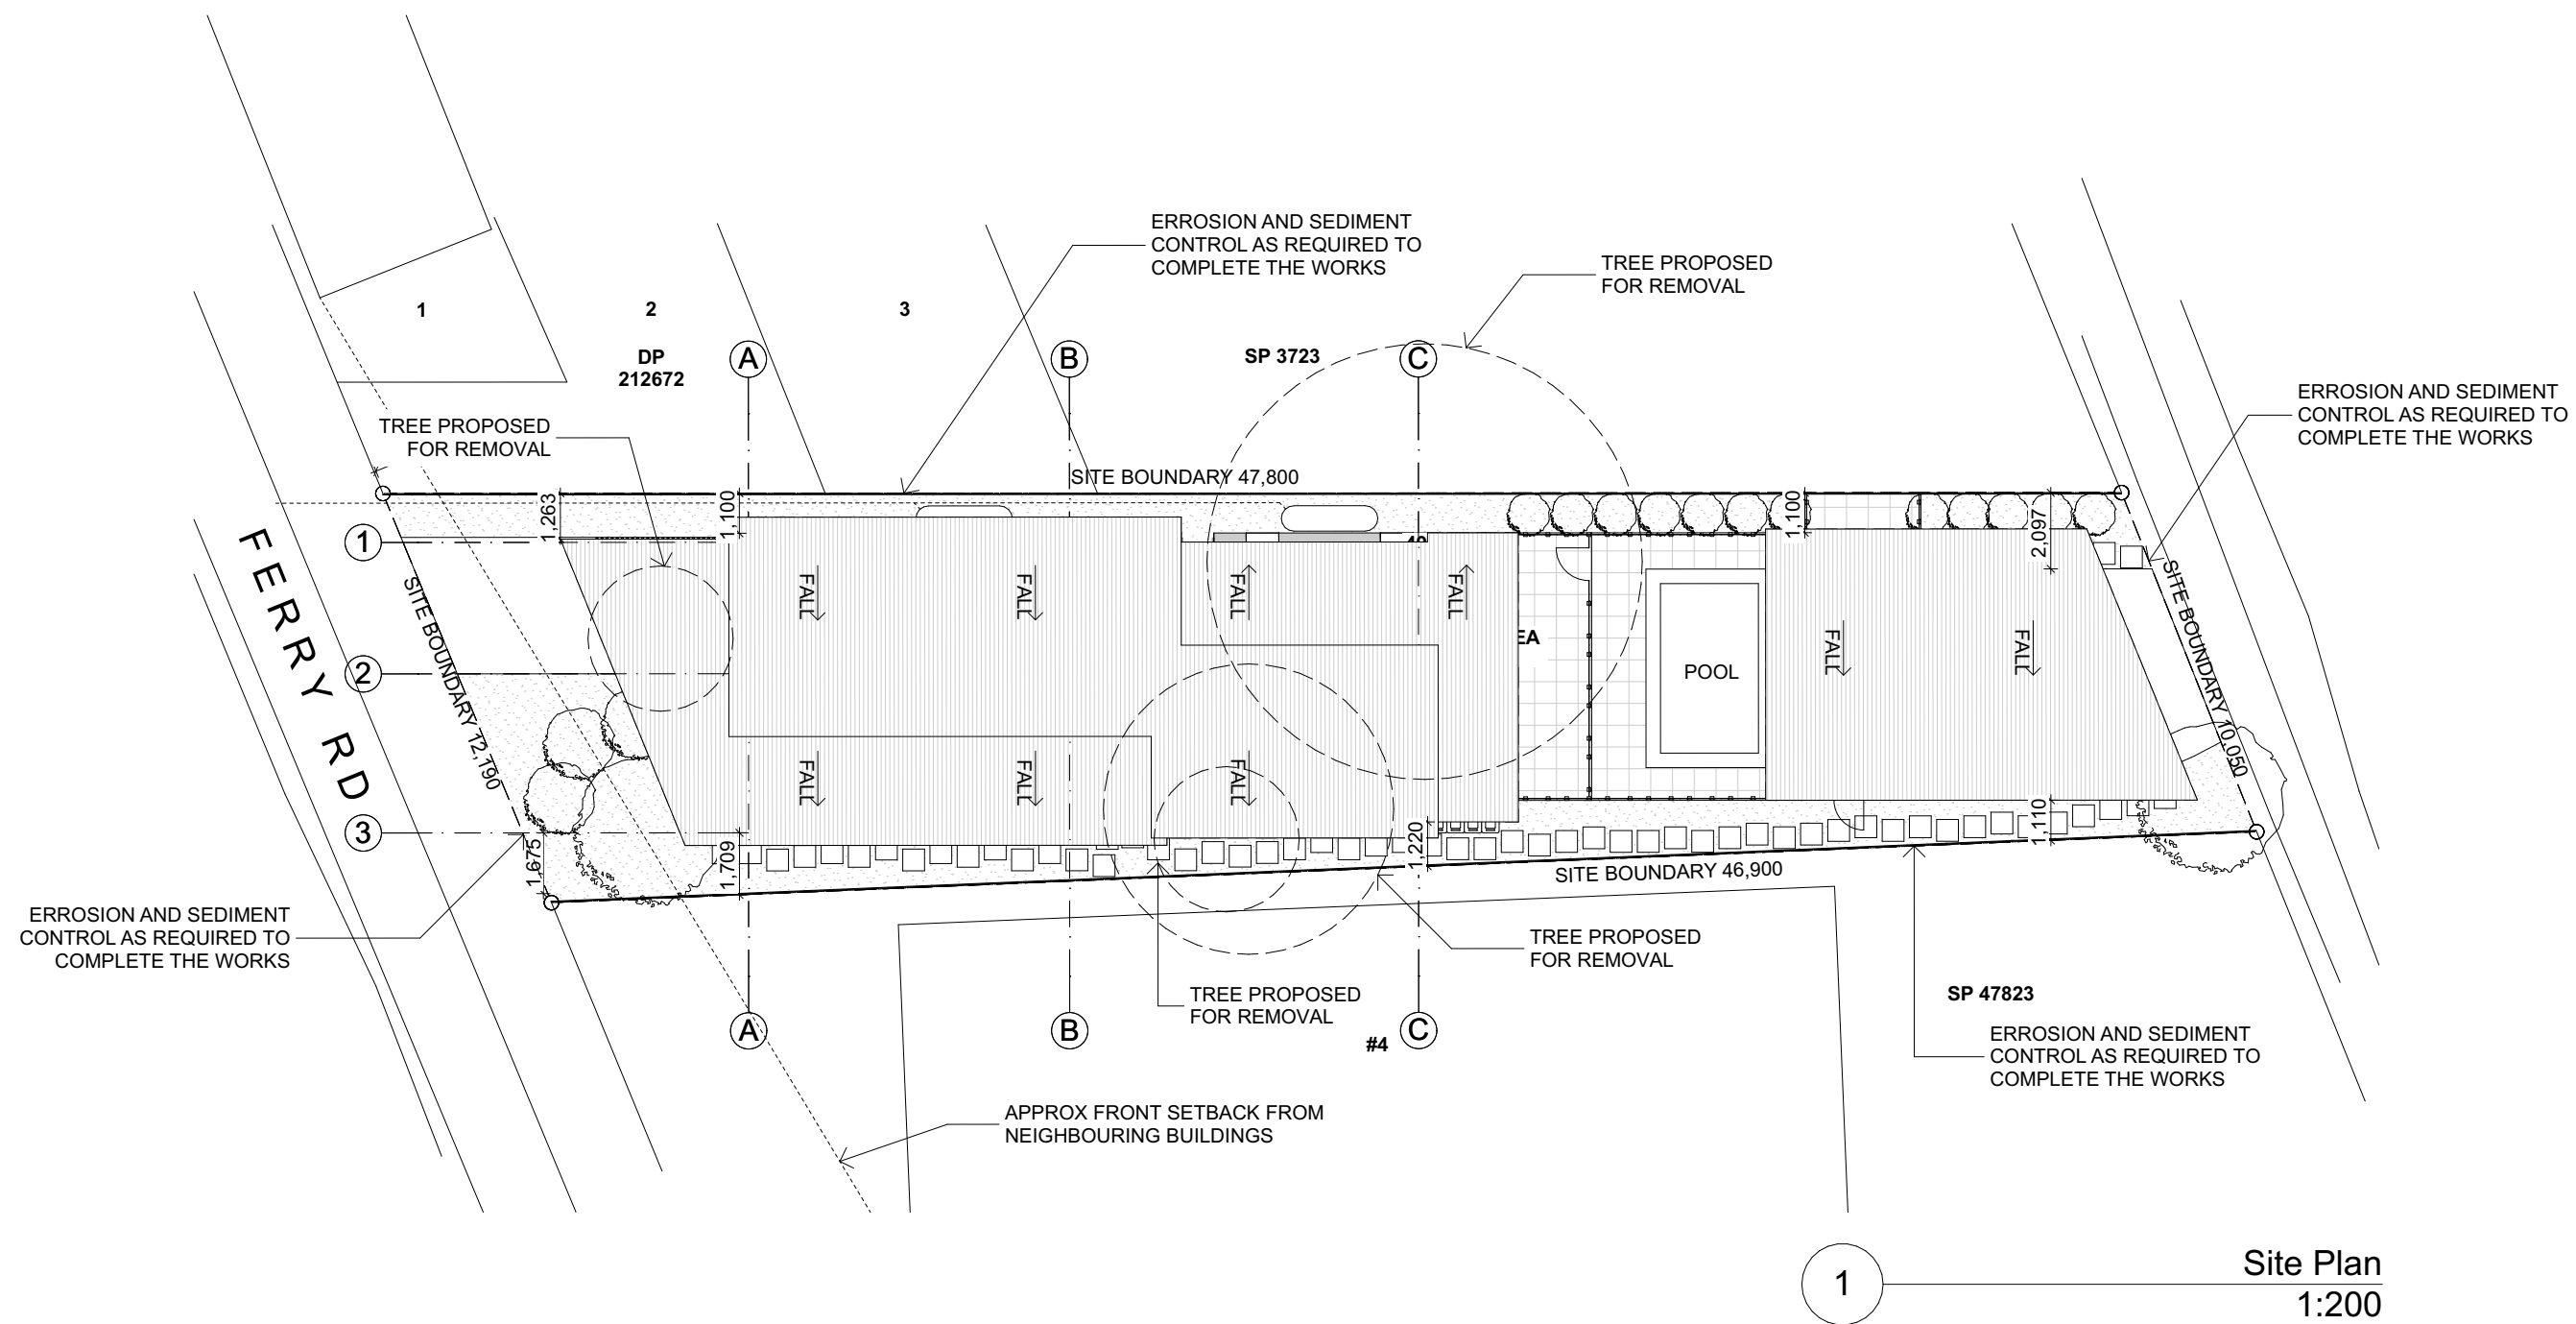

NOT FOR CONSTRUCTION
FOR APPROVAL ONLY

OPTION 13

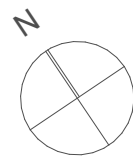

Osmond McLeod
ARCHITECTS
ABN: 76 275 366 373 Ph: 0404 073 360

DA.04 Site Plan & Sediment Control Plan 1:200 @A3
Poliselli House
2 Ferry Rd , Ettalong Beach
21/12/2021
Revision A
2 Ferry Rd 13 A.pln




NOT FOR CONSTRUCTION
FOR APPROVAL ONLY


OPTION 13

Osmond McLeod
ARCHITECTS
ABN: 76 275 366 373 Ph: 0404 073 380


DA.11 Elevations Sheet 1:150 @A3
Polisell House 21/12/2021
2 Ferry Rd , Ettalong Beach Revision A
2 Ferry Rd 13 A.pln

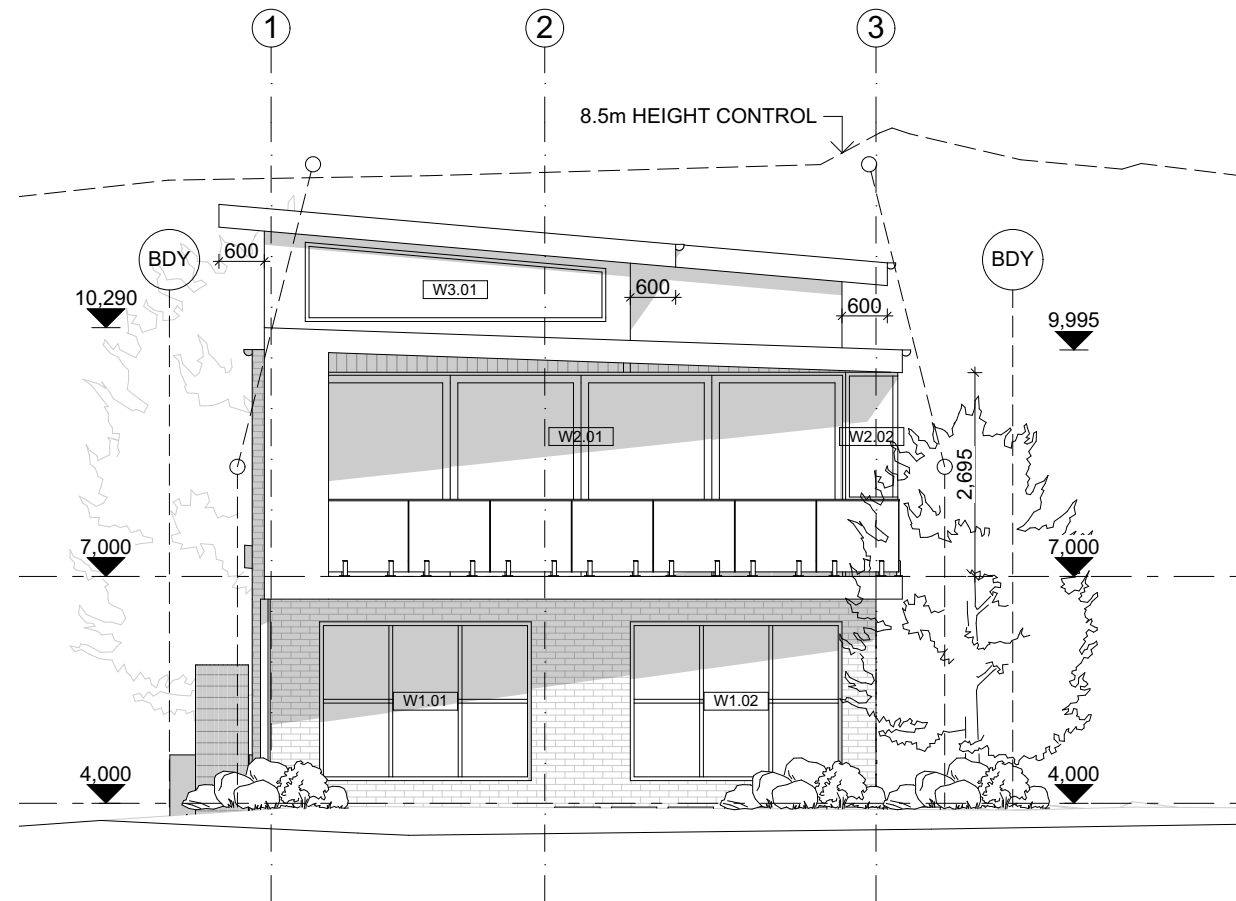

1 West Elevation
1:100

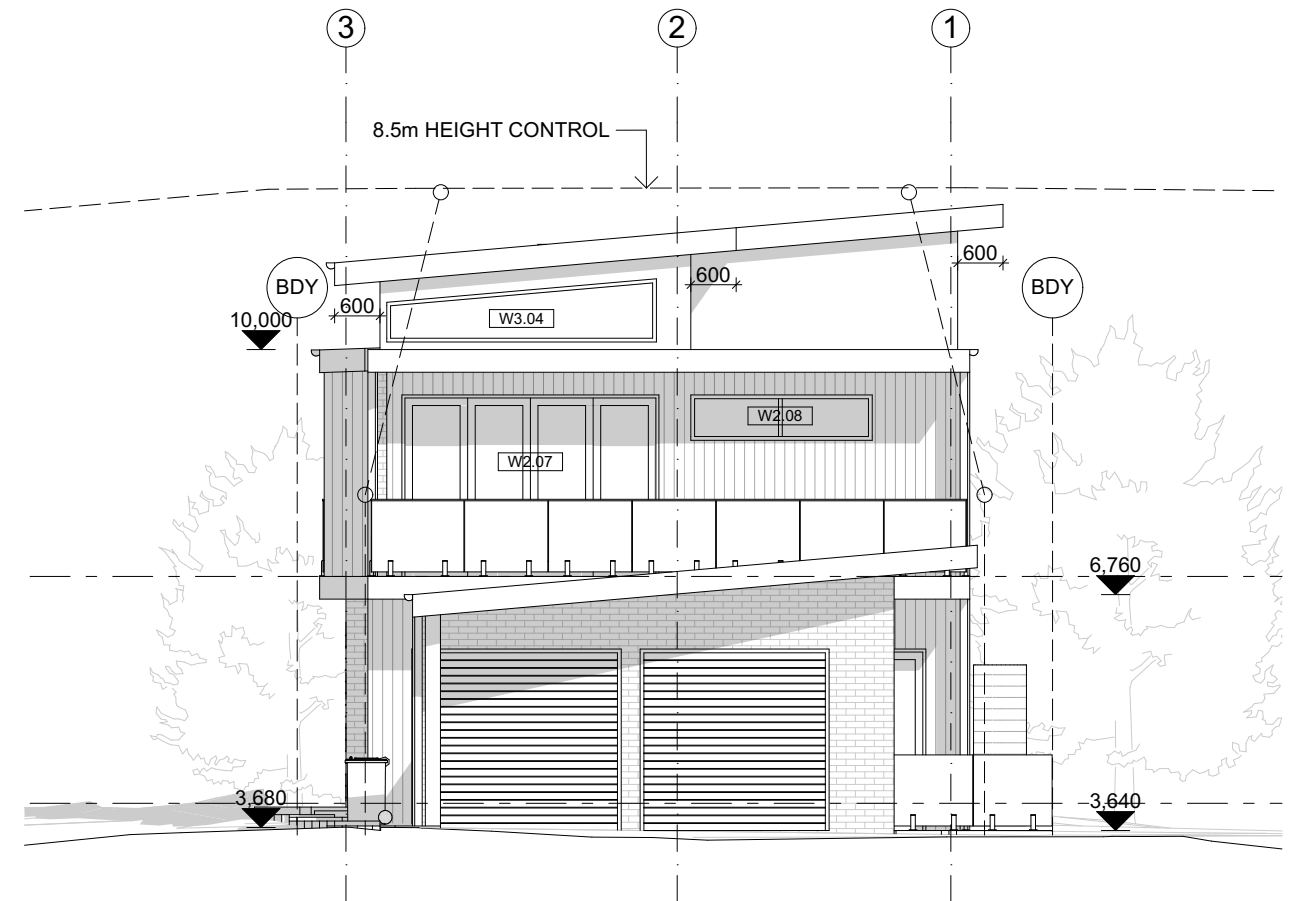

2 East Elevation
1:100

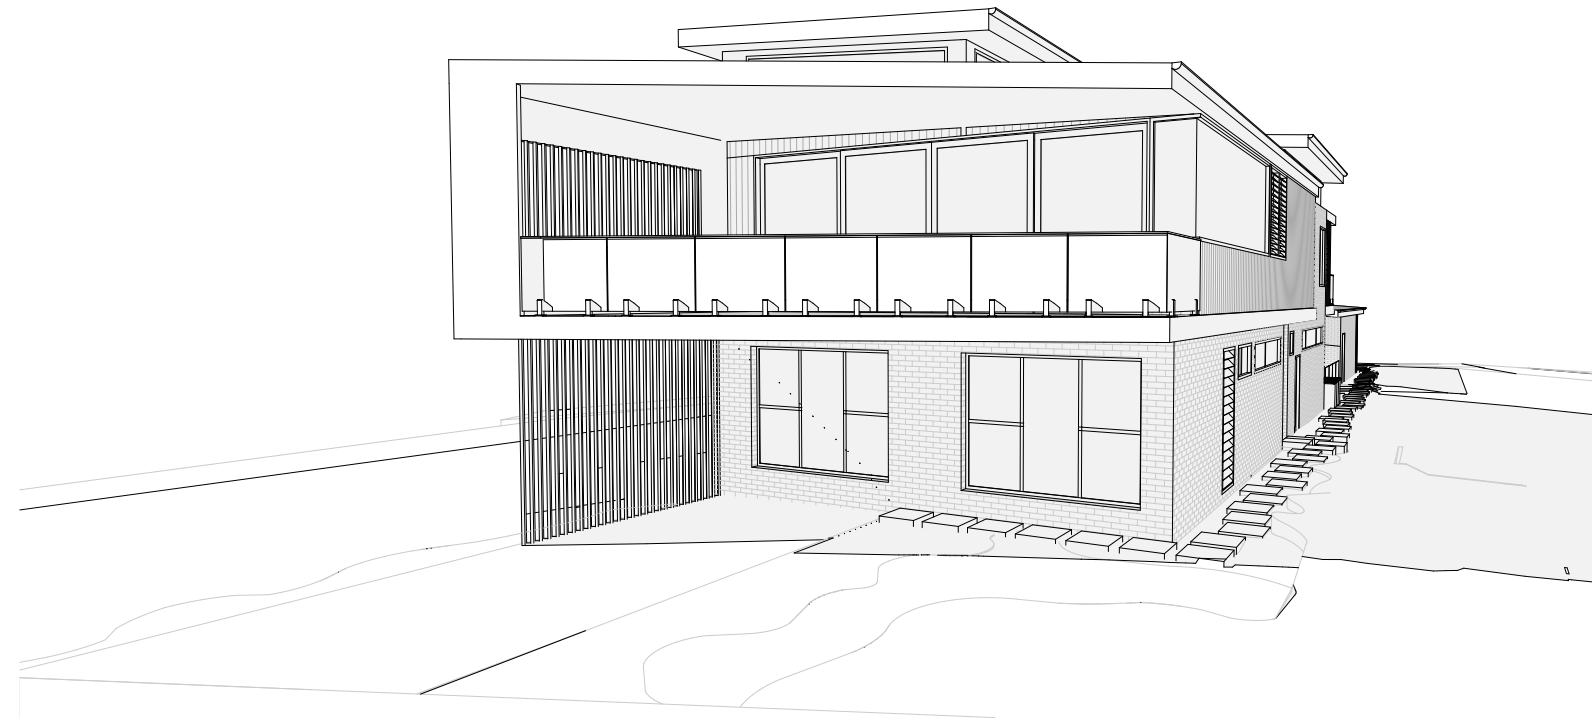

NOT FOR CONSTRUCTION
FOR APPROVAL ONLY


OPTION 13

Osmond McLeod
ARCHITECTS
ABN: 76 275 366 373 Ph: 0404 073 360


DA.12 Elevations Sheet 1:100, 1:62.60 @A3

Polselli House
2 Ferry Rd, Ettalong Beach


21/12/2021
Revision A
2 Ferry Rd 13 A.pln

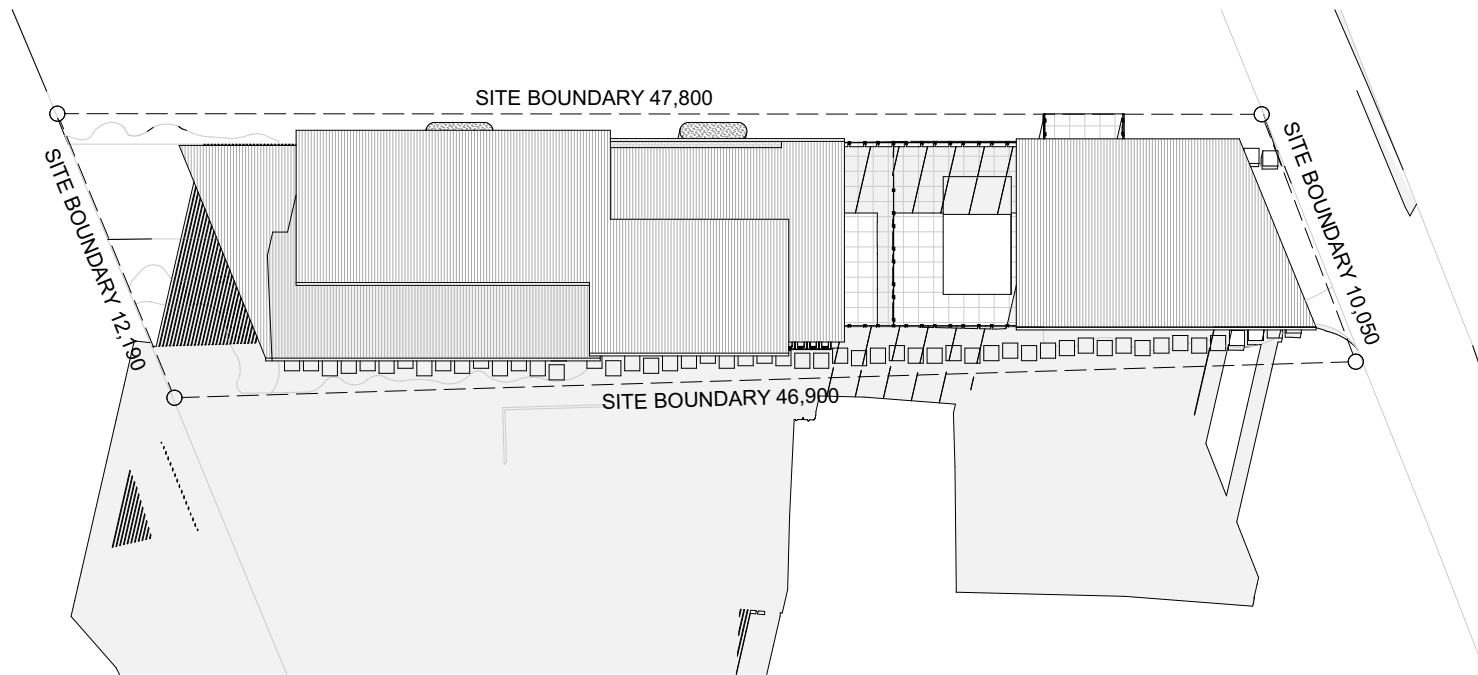

1 9AM June
1:300

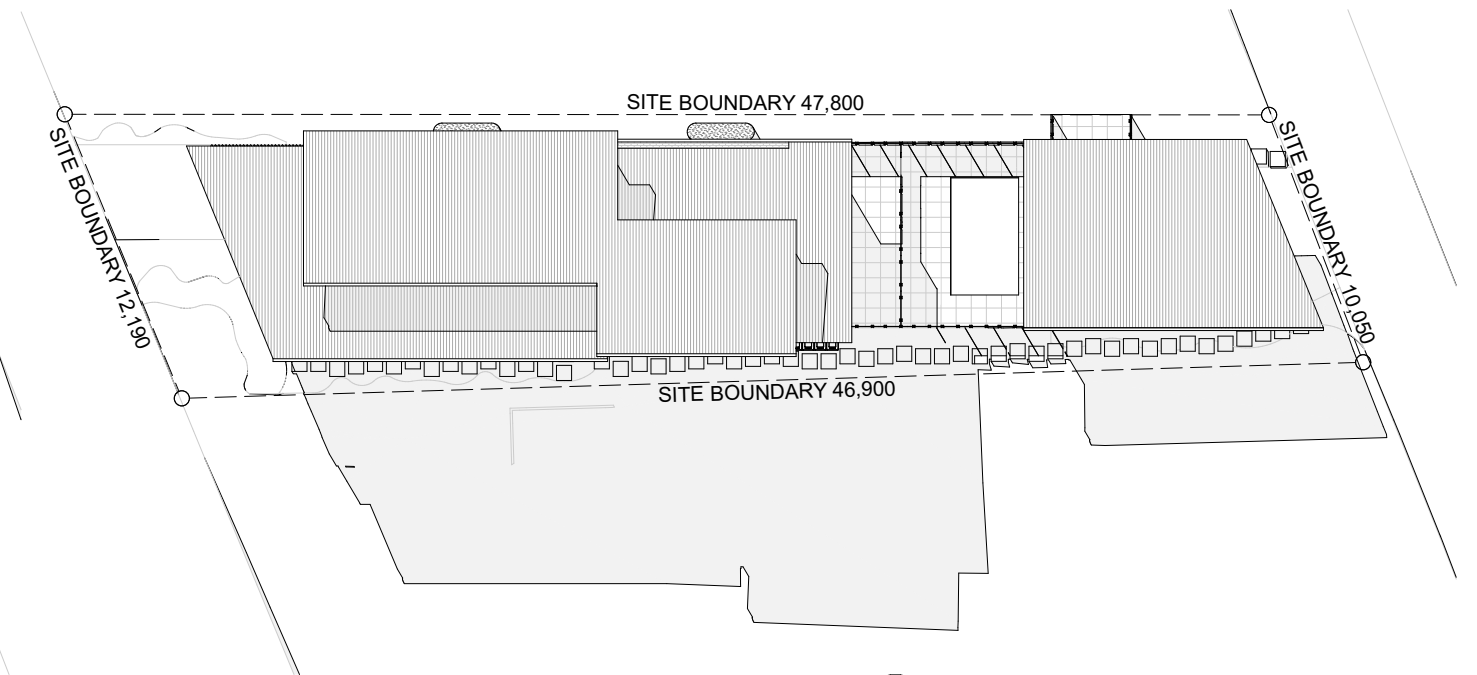


2 12PM June
1:300

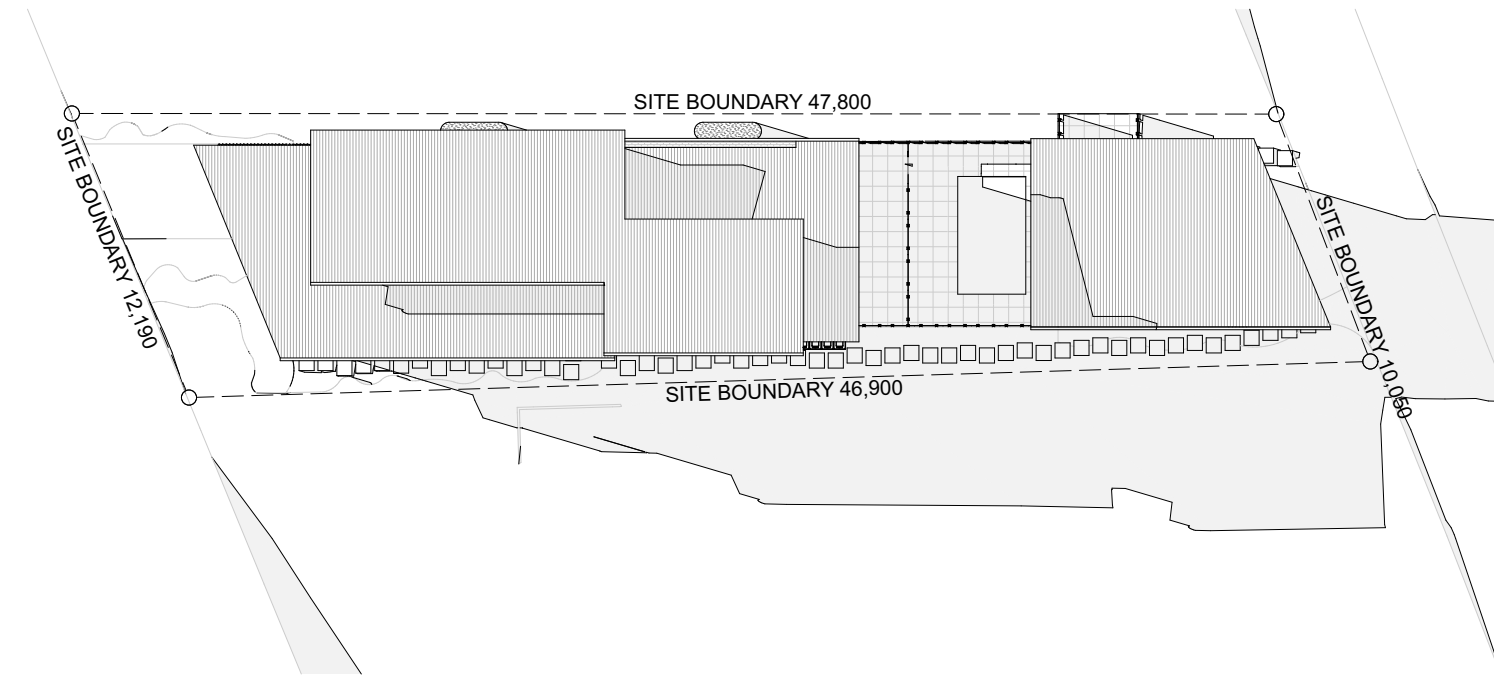

3 3PM June
1:300

NOT FOR CONSTRUCTION
FOR APPROVAL ONLY

OPTION 13

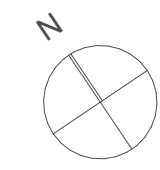

Osmond McLeod
ARCHITECTS
ABN: 76 275 366 373 Ph: 0404 073 360

DA.13 Shadows Diagram 1:300 @A3
Polselli House 21/12/2021
2 Ferry Rd , Ettalong Beach Revision A
2 Ferry Rd 13 A.pln