

DA

ALTERATIONS AND ADDITIONS

13 EDGECLIFF ROAD, UMINA BEACH, LOT 1 DP 246851

DRAWING INDEX		
DRAWING #	DRAWING NAME	REV
DA - 00	COVER SHEET	
DA - 01	SITE PLAN & SITE ANALYSIS	
DA - 02	EXISTING FLOOR PLAN	
DA - 03	PROPOSED GROUND FLOOR PLAN	
DA - 04	ELEVATIONS	
DA - 05	BASIX	





ACCREDITED
BUILDING DESIGNER

N A HILL DESIGNS



thinking made visual

Mobile: 0411 569 167

Email: designs@nahilldesigns.com.au

Website: www.nahilldesigns.com.au

DA ONLY. NOT FOR CONSTRUCTION




REVISION			CLIENT	PROJECT	DRAWING TITLE	OTHERWISE SPECIFICALLY REFERENCED		
No	DESCRIPTION	DATE	JAMES	ALTERATIONS AND ADDITIONS	COVER SHEET	SCALE - 1:1 @A3		
01	DA	08.08.26				DATE -		
						DESIGNED - NAH		
					DRAWING No -	JOB NO.	REVISION-	
					DA - 00	25056	1	
					THESE DRAWINGS ARE UNDER COPYRIGHT & ARE THE PROPERTY OF N A HILL DESIGNS. THEY MAY NOT BE REPRODUCED OR COPIED WITHOUT PERMISSION OF N A HILL DESIGNS. ALL DIMENSIONS ARE TO BE VERIFIED AND CONFIRMED BY THE BUILDER PRIOR TO THE COMMENCEMENT OF WORKS.			
				13 EDGECLIFF ROAD, UMINA BEACH LOT 1 & DP 246851				

WRITTEN DIMENSIONS SHALL TAKE PREFERENCE OVER SCALING CONFIRM ALL DIMENSIONS, SETOUTS, LEVELS & ALL ASPECTS OF THE WORKS. ANY CORRECTIONS OR AMBIGUITY IS TO BE RESOLVED BEFORE COMMENCING WORKS OR FABRICATION WINDOW SIZES SHOWN ARE NOMINAL (HEIGHT WIDTH) IE 2124 = 2.1m x 2.4m ADJUST TO THE MANUFACTURERS STANDARD SIZES

ALL LEVELS AND HEIGHTS INDICATED ARE TO AUSTRALIAN HEIGHT DATUM UNLESS OTHERWISE SPECIFICALLY REFERENCED

AREA CALCULATIONS

SITE AREA	650.29
EXISTING DWELLING	65.56
PROPOSED WORKS	
GARAGE	21.03
GROUND FLOOR	40.76
TOTAL FLOOR AREA	127.35

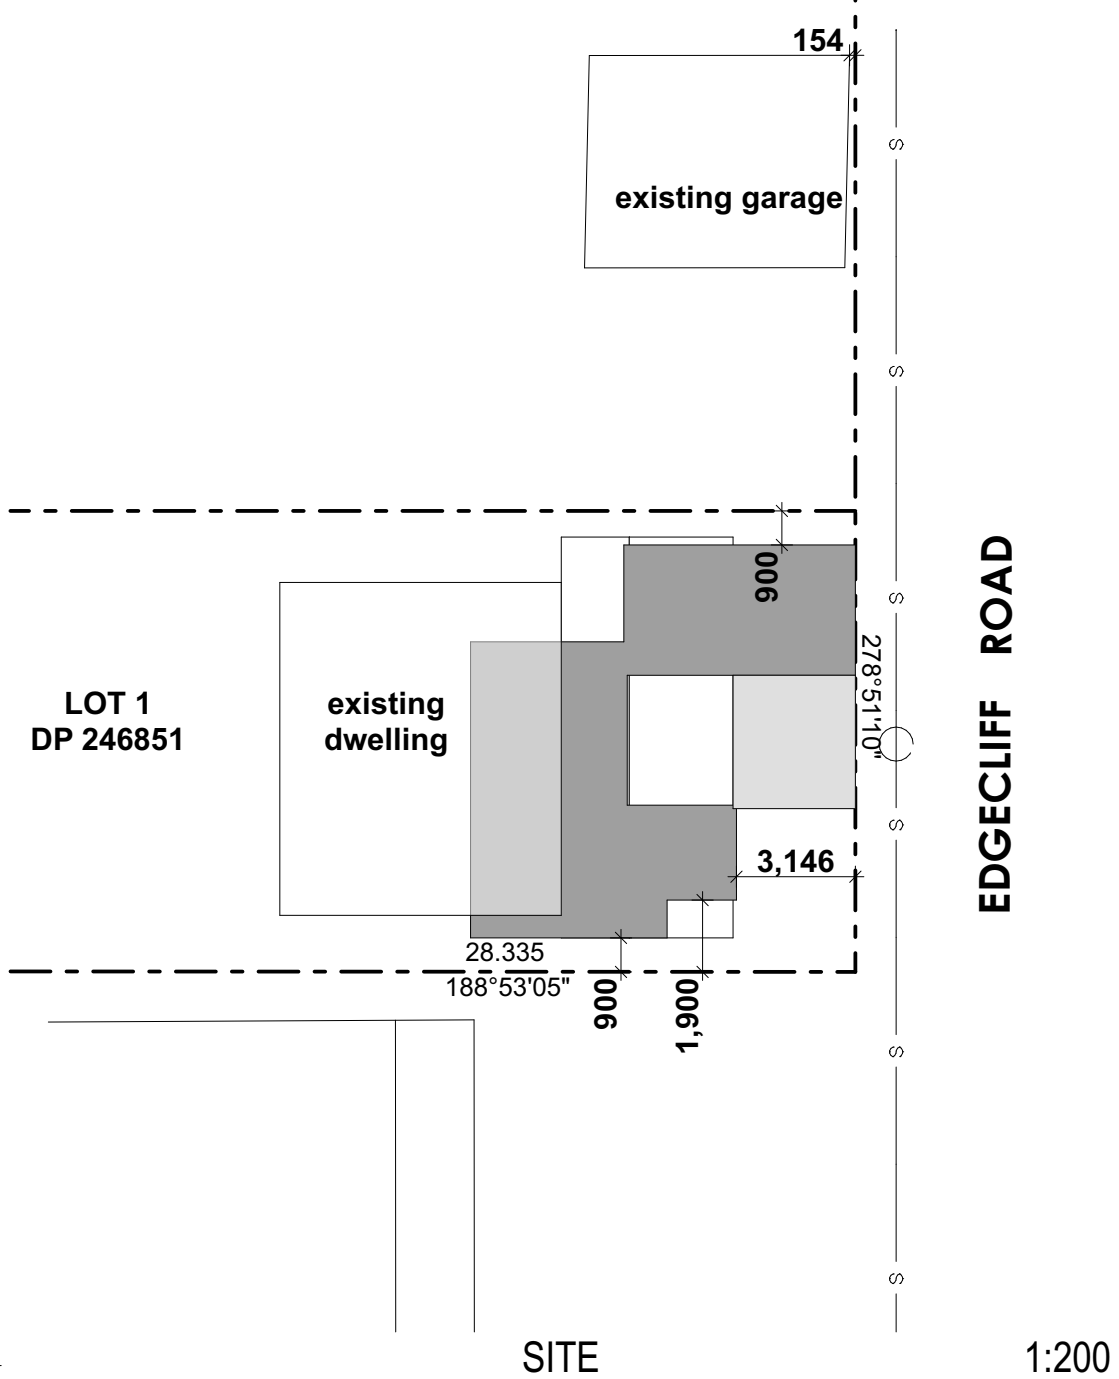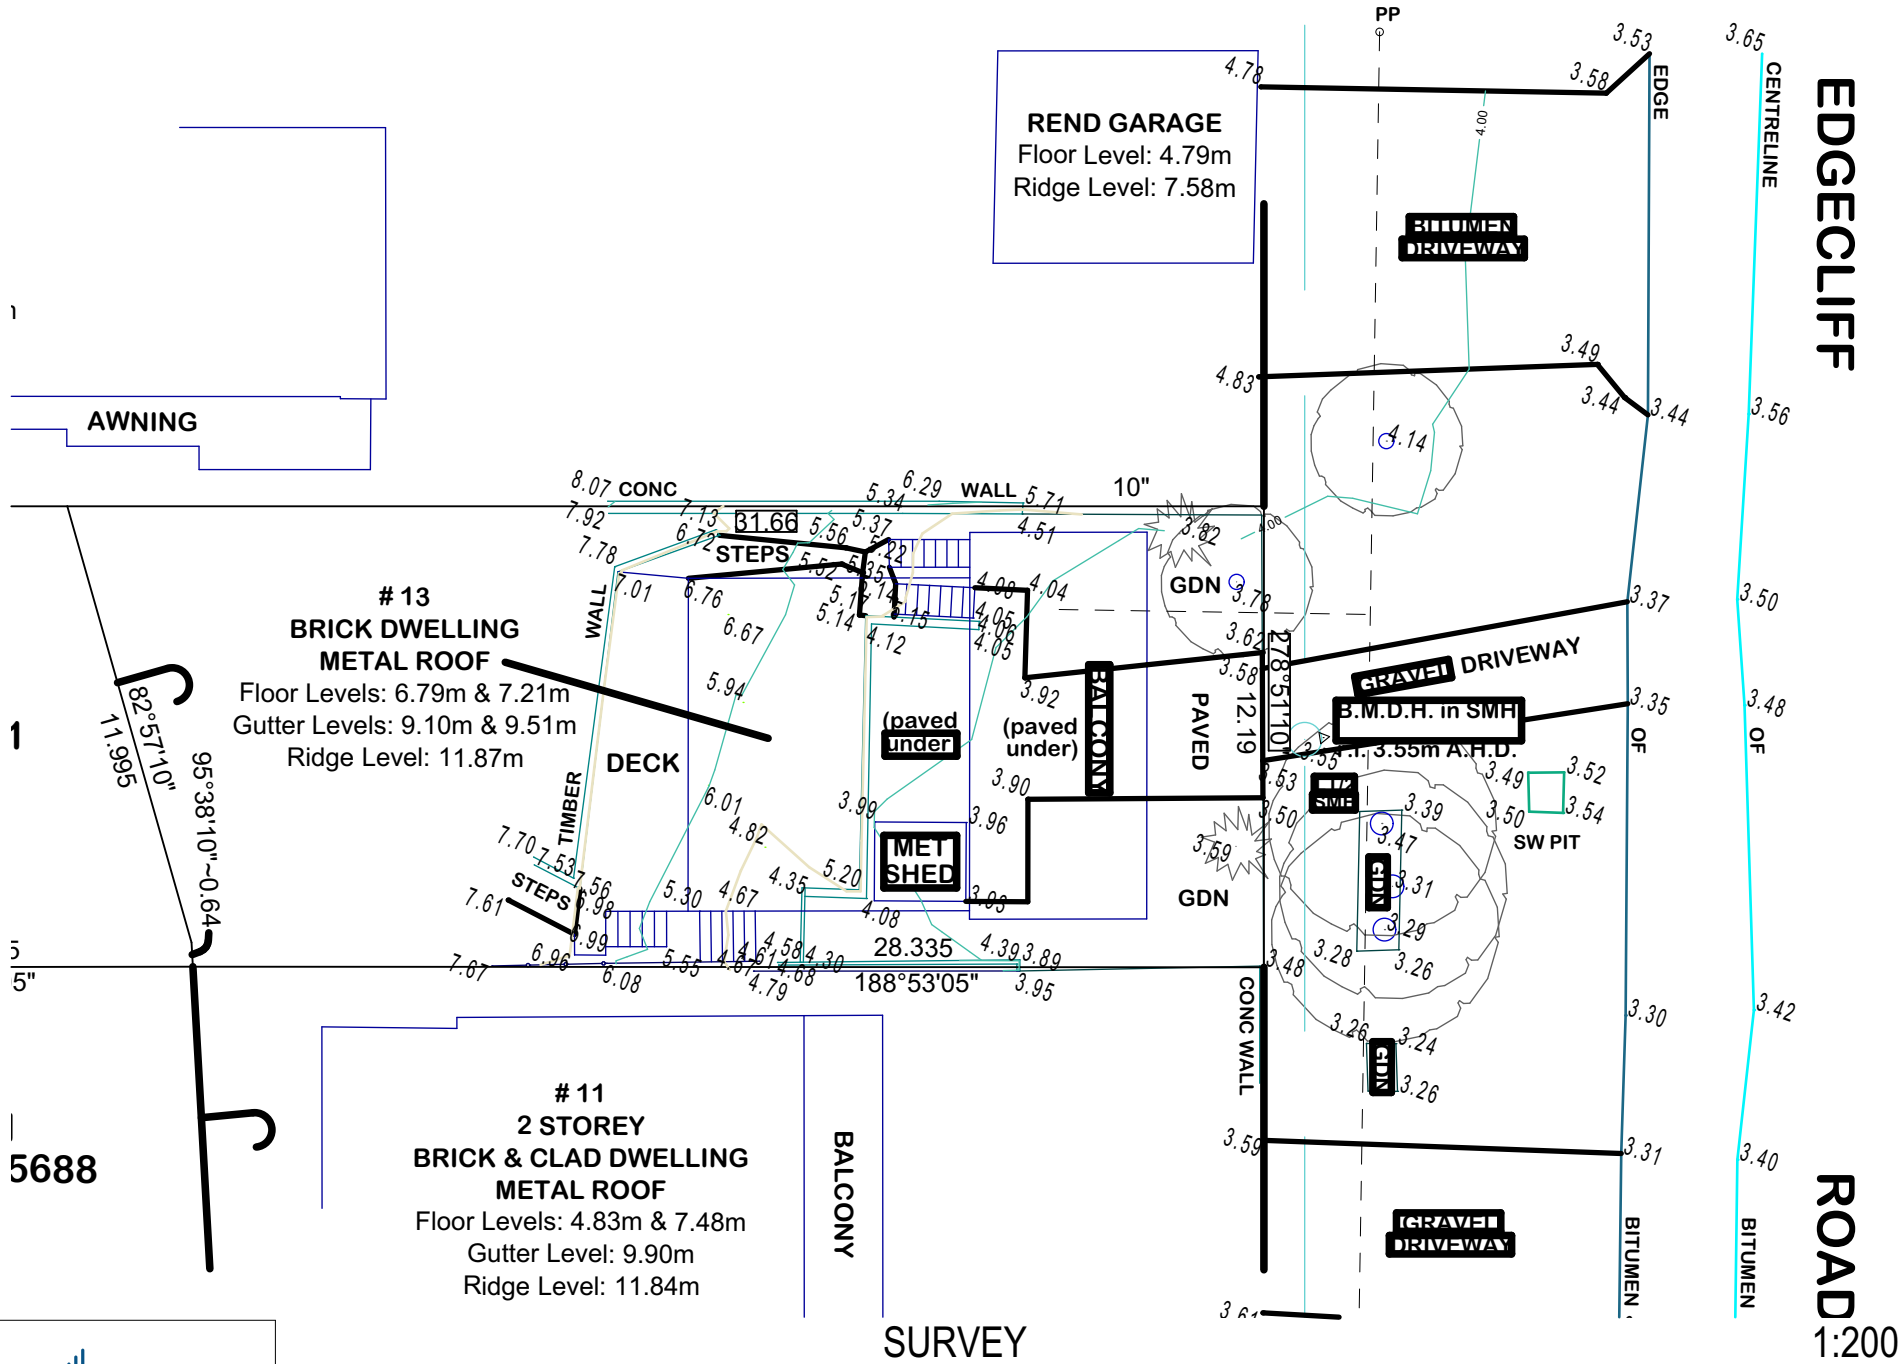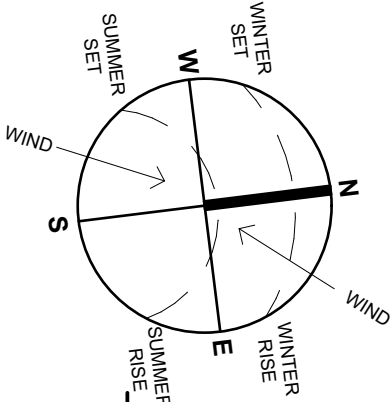

ACCREDITED
BUILDING DESIGNER

N A HILL DESIGNS



thinking made visual




Mobile: 0411 569 167
Email: designs@nahilldesigns.com.au
Website: www.nahilldesigns.com.au

DA ONLY. NOT FOR CONSTRUCTION

REVISION			CLIENT	PROJECT	DRAWING TITLE	OTHERWISE SPECIFICALLY REFERENCED				
No	DESCRIPTION	DATE				SCALE -	@A3			
01	DA	08.08.26	JAMES	ALTERATIONS AND ADDITIONS 13 EDGECLIFF ROAD, UMINA BEACH LOT 1 & DP 246851	SITE PLAN & SITE ANALYSIS	DATE -				
						DESIGNED - NAH				
						DRAWING No - DA - 01		JOB NO. 25056	REVISION- 1	
						THESE DRAWINGS ARE UNDER COPYRIGHT & ARE THE PROPERTY OF N A HILL DESIGNS. THEY MAY NOT BE REPRODUCED OR COPIED WITHOUT PERMISSION OF N A HILL DESIGNS. ALL DIMENSIONS ARE TO BE VERIFIED AND CONFIRMED BY THE BUILDER PRIOR TO THE COMMENCEMENT OF WORKS.				

WRITTEN DIMENSIONS SHALL TAKE PREFERENCE OVER SCALING CONFIRM ALL DIMENSIONS, SETOUTS, LEVELS & ALL ASPECTS OF THE WORKS. ANY CORRECTIONS OR AMBIGUITY IS TO BE RESOLVED BEFORE COMMENCING WORKS OR FABRICATION WINDOW SIZES SHOWN ARE NOMINAL (HEIGHT WIDTH) IE 2124 = 2.1m x 2.4m ADJUST TO THE MANUFACTURERS STANDARD SIZES
ALL LEVELS AND HEIGHTS INDICATED ARE TO AUSTRALIAN HEIGHT DATUM UNLESS OTHERWISE SPECIFICALLY REFERENCED

THESE DRAWINGS ARE UNDER COPYRIGHT & ARE THE PROPERTY OF N A HILL DESIGNS. THEY MAY NOT BE REPRODUCED OR COPIED WITHOUT PERMISSION OF N A HILL DESIGNS. ALL DIMENSIONS ARE TO BE VERIFIED AND CONFIRMED BY THE BUILDER PRIOR TO THE COMMENCEMENT OF WORKS.

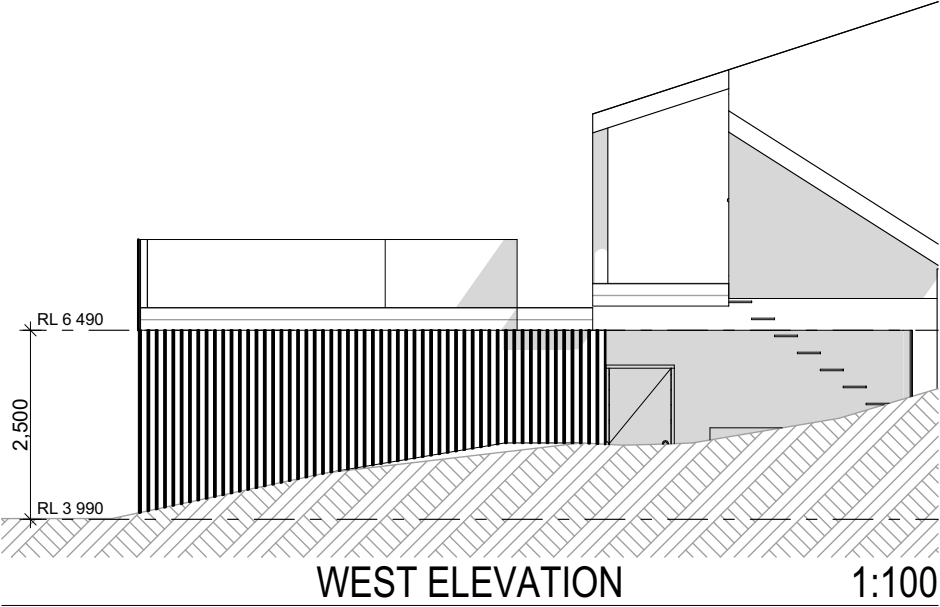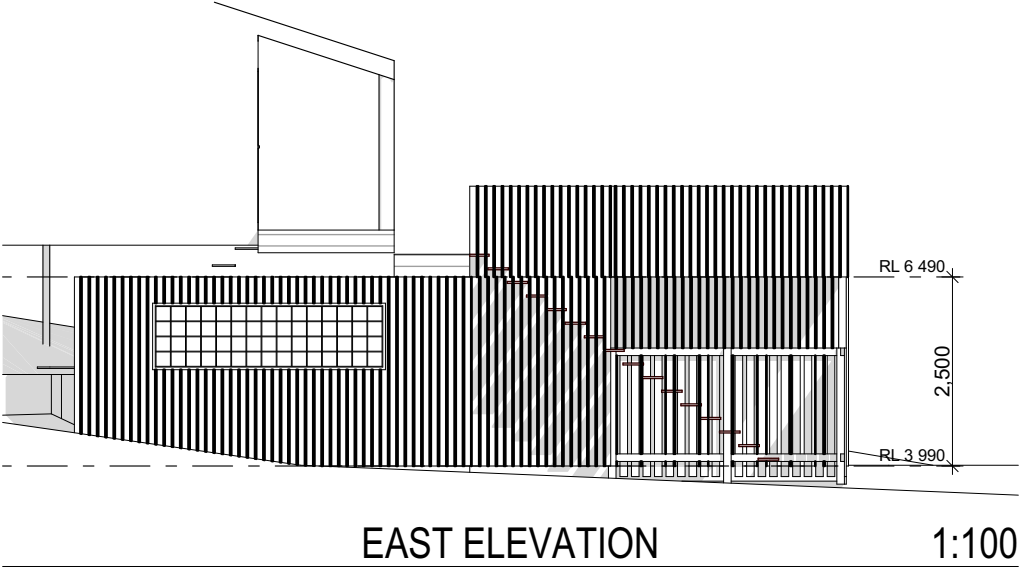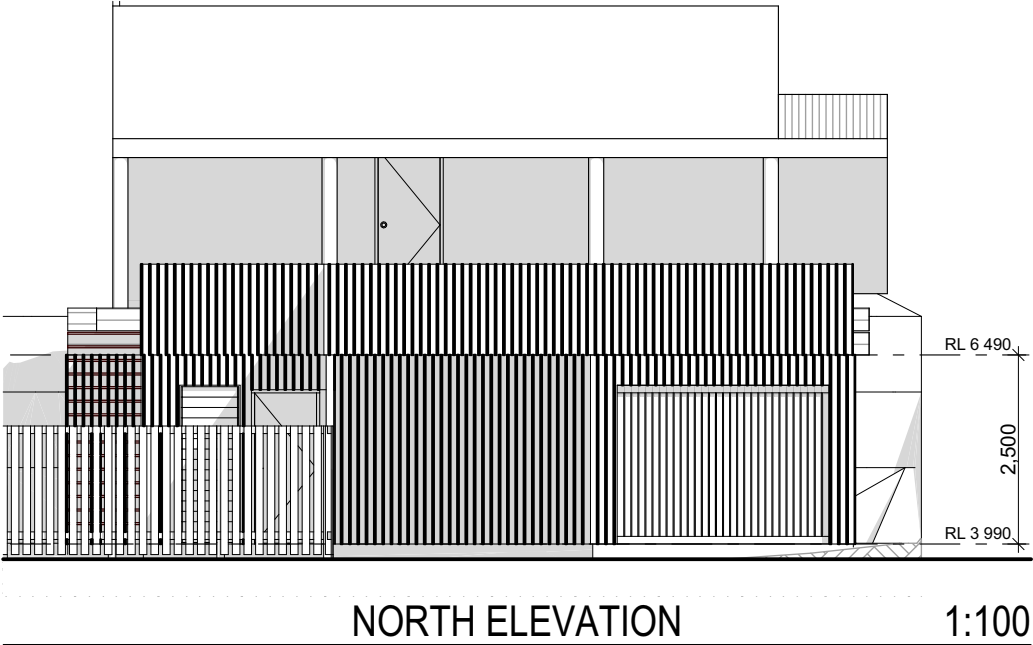



ACCREDITED
BUILDING DESIGNER

N A HILL DESIGNS



thinking made visual

Mobile: 0411 569 167
Email: designs@nahilldesigns.com.au
Website: www.nahilldesigns.com.au

DA ONLY. NOT FOR CONSTRUCTION

REVISION			CLIENT	PROJECT	DRAWING TITLE	OTHERWISE SPECIFICALLY REFERENCED		
No	DESCRIPTION	DATE	JAMES	ALTERATIONS AND ADDITIONS	ELEVATIONS	SCALE - 1:100 @A3		
01	DA	08.08.26				DATE -		
						DESIGNED - NAH		
					DRAWING No -	JOB NO.	REVISION-	
					DA - 04	25056	1	
13 EDGECLIFF ROAD, UMINA BEACH LOT 1 & DP 246851					THESE DRAWINGS ARE UNDER COPYRIGHT & ARE THE PROPERTY OF N A HILL DESIGNS. THEY MAY NOT BE REPRODUCED OR COPIED WITHOUT PERMISSION OF N A HILL DESIGNS. ALL DIMENSIONS ARE TO BE VERIFIED AND CONFIRMED BY THE BUILDER PRIOR TO THE COMMENCEMENT OF WORKS.			

WRITTEN DIMENSIONS SHALL TAKE PREFERENCE OVER SCALING CONFIRM ALL DIMENSIONS, SETOUTS, LEVELS & ALL ASPECTS OF THE WORKS. ANY CORRECTIONS OR AMBIGUITY IS TO BE RESOLVED BEFORE COMMENCING WORKS OR FABRICATION WINDOW SIZES SHOWN ARE NOMINAL (HEIGHT WIDTH) IE 2124 = 2.1m x 2.4m ADJUST TO THE MANUFACTURERS STANDARD SIZES
ALL LEVELS AND HEIGHTS INDICATED ARE TO AUSTRALIAN HEIGHT DATUM UNLESS OTHERWISE SPECIFICALLY REFERENCED