


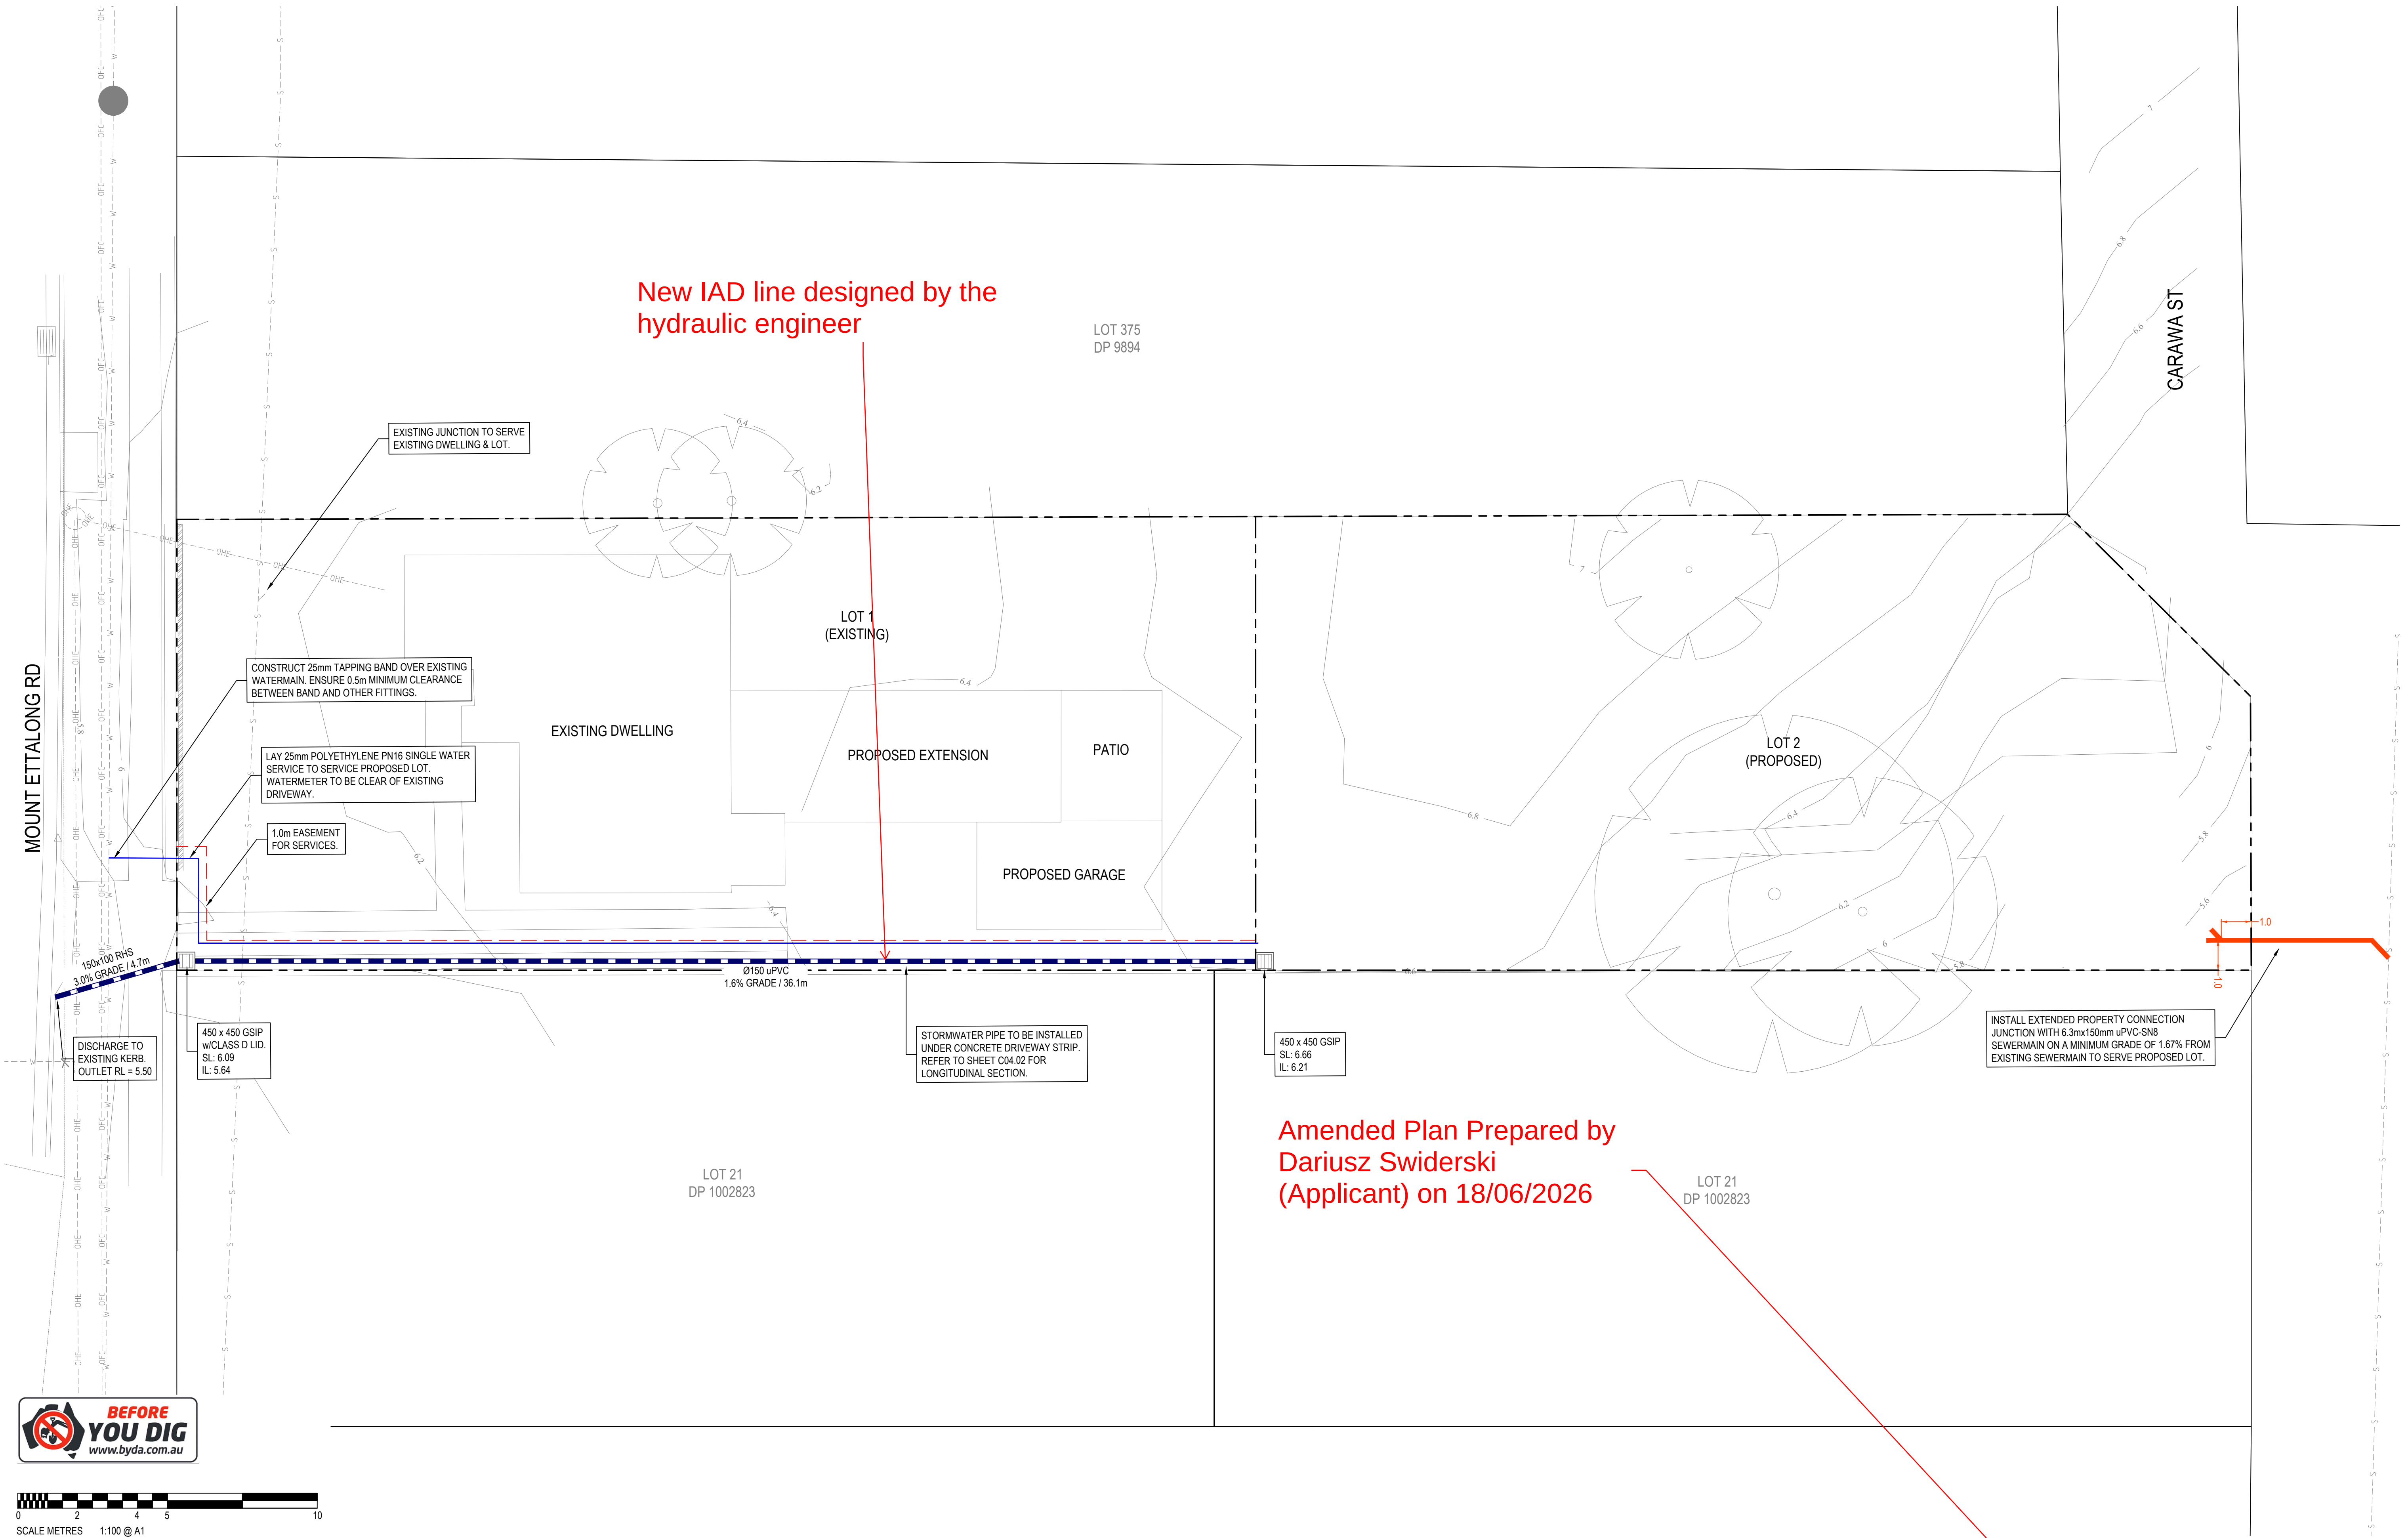

AutoCAD Civil 3D 2021

© COPYRIGHT: THIS DOCUMENT AND DESIGN REMAIN THE COPYRIGHT OF WALLACE INFRASTRUCTURE DESIGN PTY LTD. THIS DRAWING MUST NOT BE REPRODUCED IN ANY FORM WITHOUT THE CONSENT OF WALLACE INFRASTRUCTURE DESIGN PTY LTD. THIS DRAWING HAS BEEN PRODUCED FOR THE PURPOSE OF INDICATING THE DIAGRAMMATIC DESIGN INTENT AND SCOPE OF WORKS REQUIRED FOR THE INSTALLATION OF SERVICES AS DETAILED, AND PERTAINED WITHIN THE SPECIFICATION AND SHOULD BE READ IN CONJUNCTION WITH THE ARCHITECTURAL SPECIFICATION, ASSOCIATED SPECIFICATION CODES AND STANDARDS. ALL DIMENSIONS, LEVELS AND EXISTING SERVICES SHALL BE INVESTIGATED AND CONFIRMED ON SITE BY THE SUBCONTRACTOR AND BUILDER PRIOR TO THE COMMENCEMENT OF ANY WORKS.		STRATA ZONE		THIS DRAWING IS NOT APPROVED FOR CONSTRUCTION UNLESS ENDORSED		
DRAINAGE SERVICES OUT OF STRATA ZONE		REV	S4.55 ISSUE	10.06.26	S.S.	-
		REV	DESCRIPTION	DATE	APPVD	ENDOD

CLIENT:	DAREK SWIDERSKI
	PO BOX 5242
	SOUTH TURRAMURRA NSW 2074
	darek.swid.syd@gmail.com
	0415 759 307



WALLACE INFRASTRUCTURE DESIGN PTY LTD
PART OF WALLACE DESIGN GROUP PTY LTD
ABN: 96 154 894 952
PO BOX 23, CHARLESTOWN, NSW 2290
phone: (02) 49 294 109
email: info@wdesigngroup.com.au
web: www.wdesigngroup.com.au

PROJECT:	STORMWATER WORKS for
	LOT 1, DP 221482
	12 MOUNT ETTALONG ROAD
	UMINA BEACH NSW 2257

DRAWING TITLE:	CIVIL SERVICES
	SITE DETAIL PLAN

DRAWING STATUS					
PRELIMINARY					
SCALE:		1:100		ORIG. SIZE	
				A1	
DRAWN	DESIGNED	CHECKED	APPROVED	ENDORSED	DATE
DB	SS	SS	SS		10.06.26
PROJECT No.		DRAWING No.		REV	
26156		C04.01		A	