


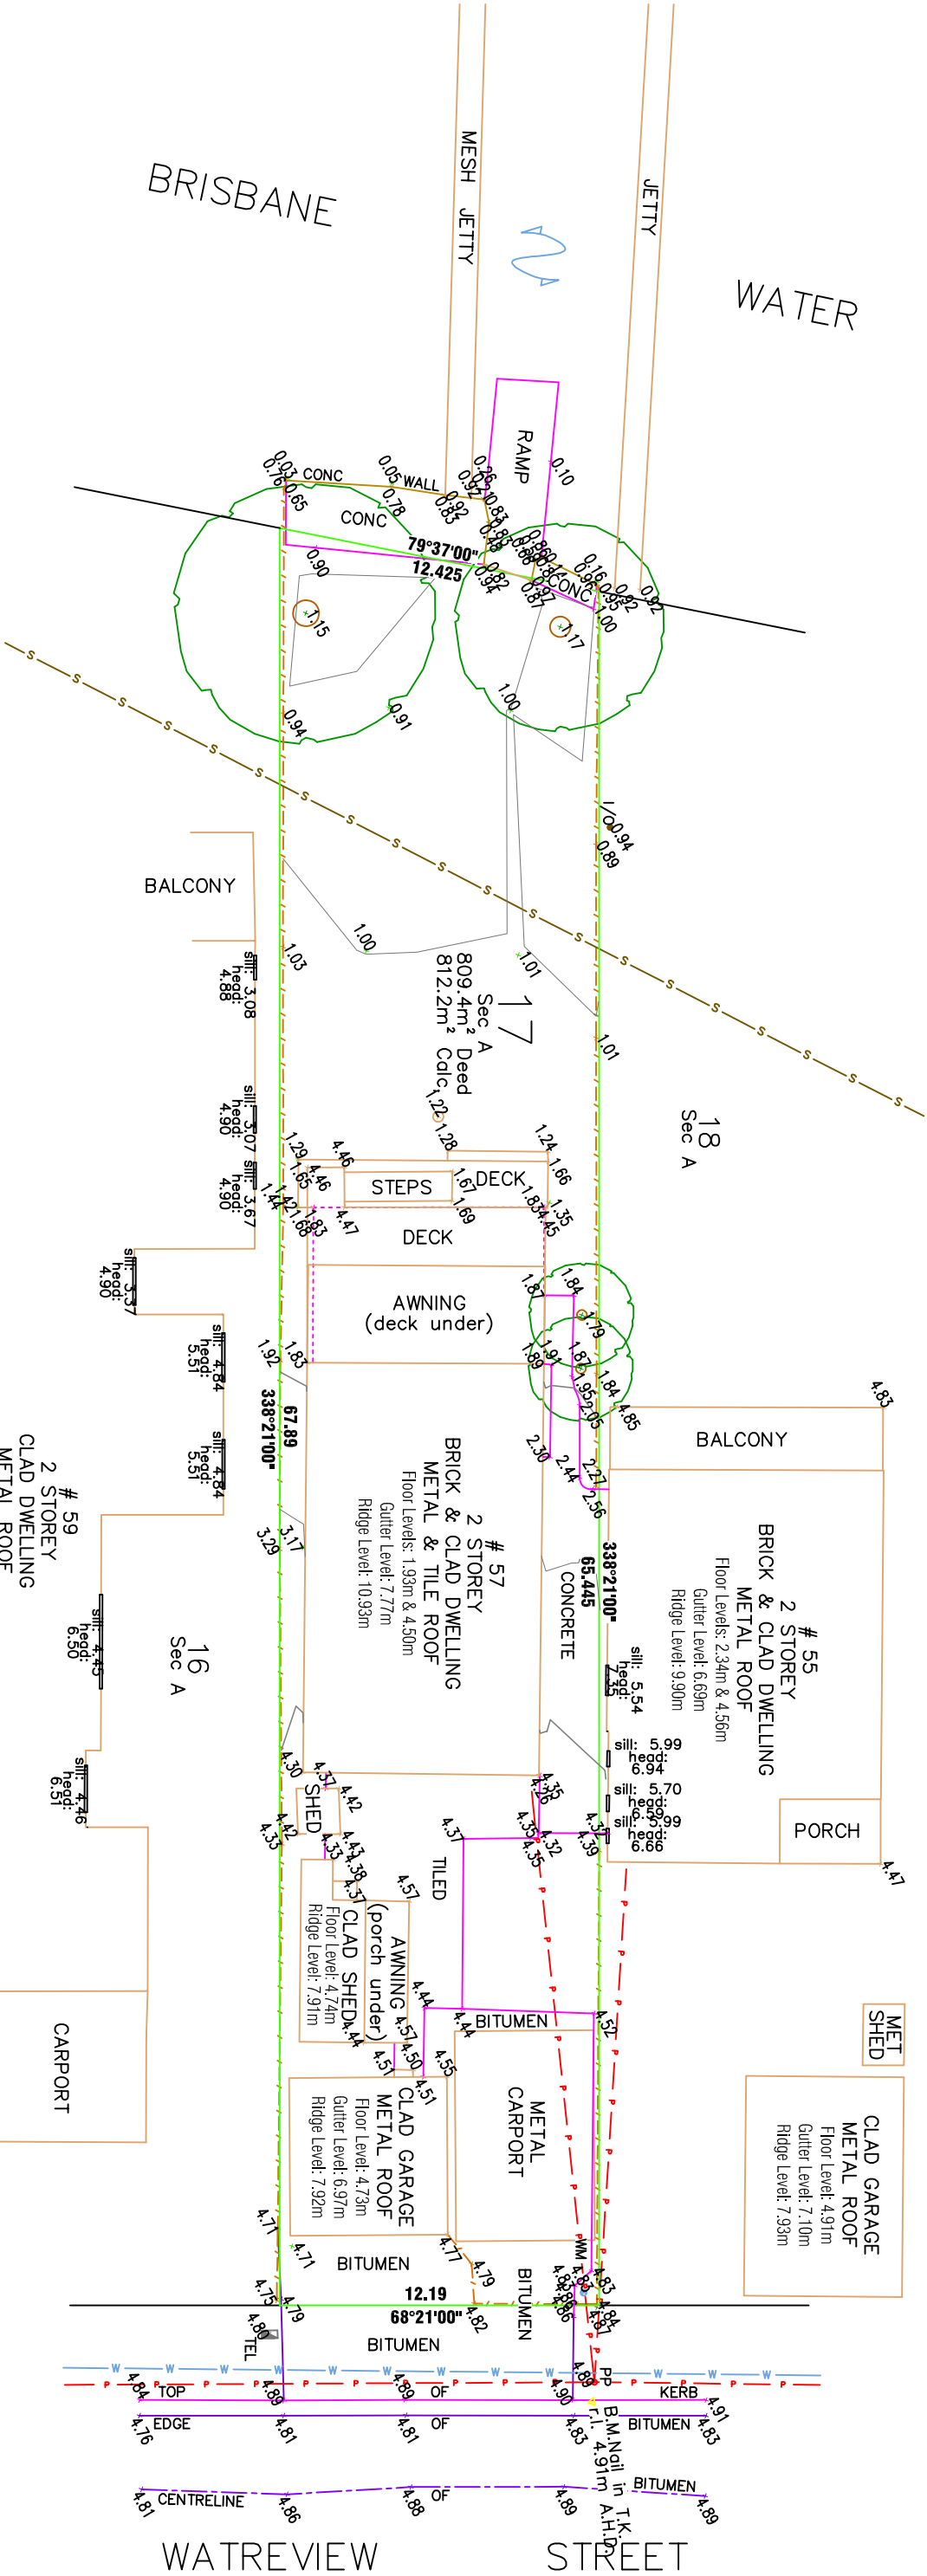

Origin of Levels : SSM 85817 rd,
Location : Rowson Road, Woy Woy,
R.L. : 4.371m A.H.D.

revision description date

client: GOODLACE

Clark & Dowdle & Associates
Development Consultants
surveys - planners - ecologists - bushfire consultants
U11/10/2024
P.O. Box 3122 Umina NSW 2257

project: #57 WATERVIEW STREET, WOY WOY
details: Lot 17 of Sec A in DP 5153
drawing: PLAN SHOWING SPOT-LEVELS, CONTOURS & DETAIL.

ref. ratio: 1:250 datum: A.H.D.
reference #/to: 27682 DA #/:

contour interval: 1m DA #/:

number in set: 1 of 1
date: 16/10/2024
location: CENTRAL COAST
county: PATONGA
country: NORTHUMBERLAND

all dimensions are in metres unless otherwise shown.
check and confirm all areas & dimensions on site prior to the commencement of any works.
do not scale from this plan. use survey data only.
if any construction is planned on or close to the boundaries further survey work will be required.
a complete investigation of services has not been undertaken for this survey.
services shown (where they have been located) by visible features only.
the main & height dimensions are approximate only.
the plan is to scale.
heights, gutter levels, discharges on buildings are approximate only.
underground utility mains locations are provided by Council diagrams & are approximate only.

