



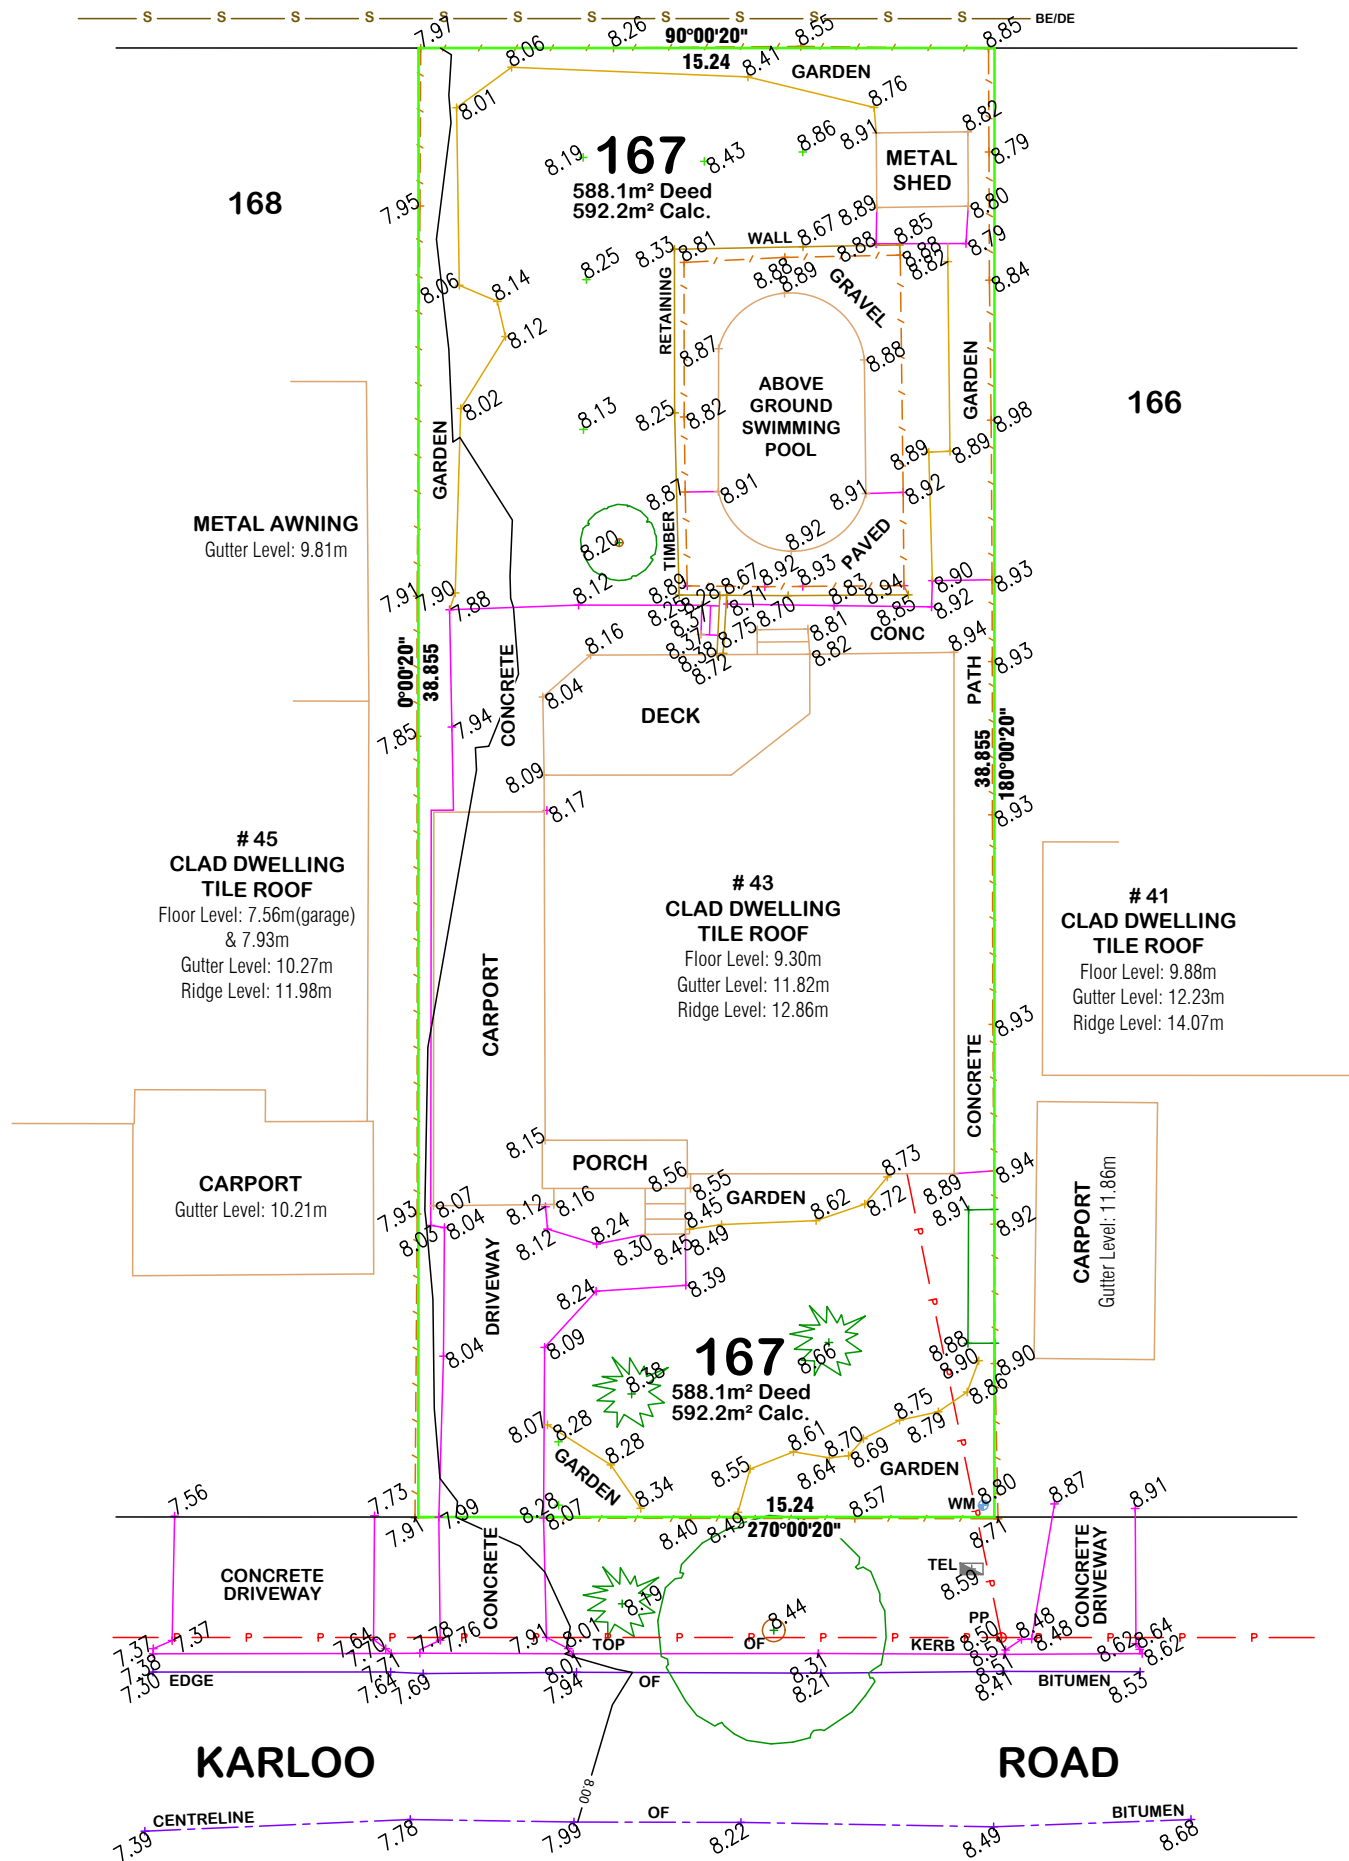

B.M.Nail in Gutter.  
r.l. 7.66m A.H.D.

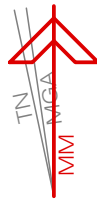

Origin of Levels : SSM 94499 fd.  
Location : Ryans Road, Umina Beach.  
R.L. : 11.524m A.H.D.

These Drawings are for the express use of the intended recipient only. These drawings are not to be used / copied or forwarded to any unauthorised parties in part or whole without the express permission of Clarke Dowdle & Associates. Copyright and rights of use remain the property of Clarke Dowdle & Associates.

| revision | description: | date: |
|----------|--------------|-------|
|          |              |       |
|          |              |       |
|                     |                  |
|---------------------|------------------|
| client:             | HIGGINSON        |
| approved:           | assessed: A.W.C. |
| drawn: R.G.         | surveyed: W.Q.   |
| Registered Surveyor |                  |



**Clarke Dowdle & Associates**

Development Consultants  
surveyors - planners - ecologists - bushfire consultants

#1 OSCAR STREET  
UMINA BEACH NSW 2257  
ph (02)43443553 fax (02)43446636  
email admin@cdasurveys.com.au  
Po Box 3122 Umina NSW 2257



|          |                                              |
|----------|----------------------------------------------|
| project: | #43 KARLOO ROAD, UMINA BEACH.                |
| details: | Lot 167 in DP 236466                         |
| drawing: | PLAN SHOWING SPOT-LEVELS, CONTOURS & DETAIL. |

|                   |                |                |        |
|-------------------|----------------|----------------|--------|
| red. ratio:       | 1:200          | datum:         | A.H.D. |
| reference #Go:    | 24883          | rel ext:       |        |
| contour interval: | 1m             | DA #:          |        |
| job date:         | 18/02/2022     | number in set: | 1 of 1 |
| LGA:              | CENTRAL COAST  |                |        |
| Parish:           | PATONGA        |                |        |
| County:           | NORTHUMBERLAND |                |        |

-all dimensions are in metres unless otherwise shown.  
-check and confirm all areas & dimensions on site prior to the commencement of any works.  
-do not scale from face of plan.  
-preliminary boundary fixation has been undertaken only.  
-if any construction is planned on or close to the boundaries further survey work will be required.  
-a complete investigation of services has not been undertaken for this survey.  
-services shown hereon have been located by visible features only.  
-tree trunk & height dimensions are approximate only.  
-tree spreads are approximate only but have been drawn to scale.  
-ridge& gutter levels displayed on buildings are approximate only.  
-underground utility mains locations are provided by Council diagrams & are approx positions only.