


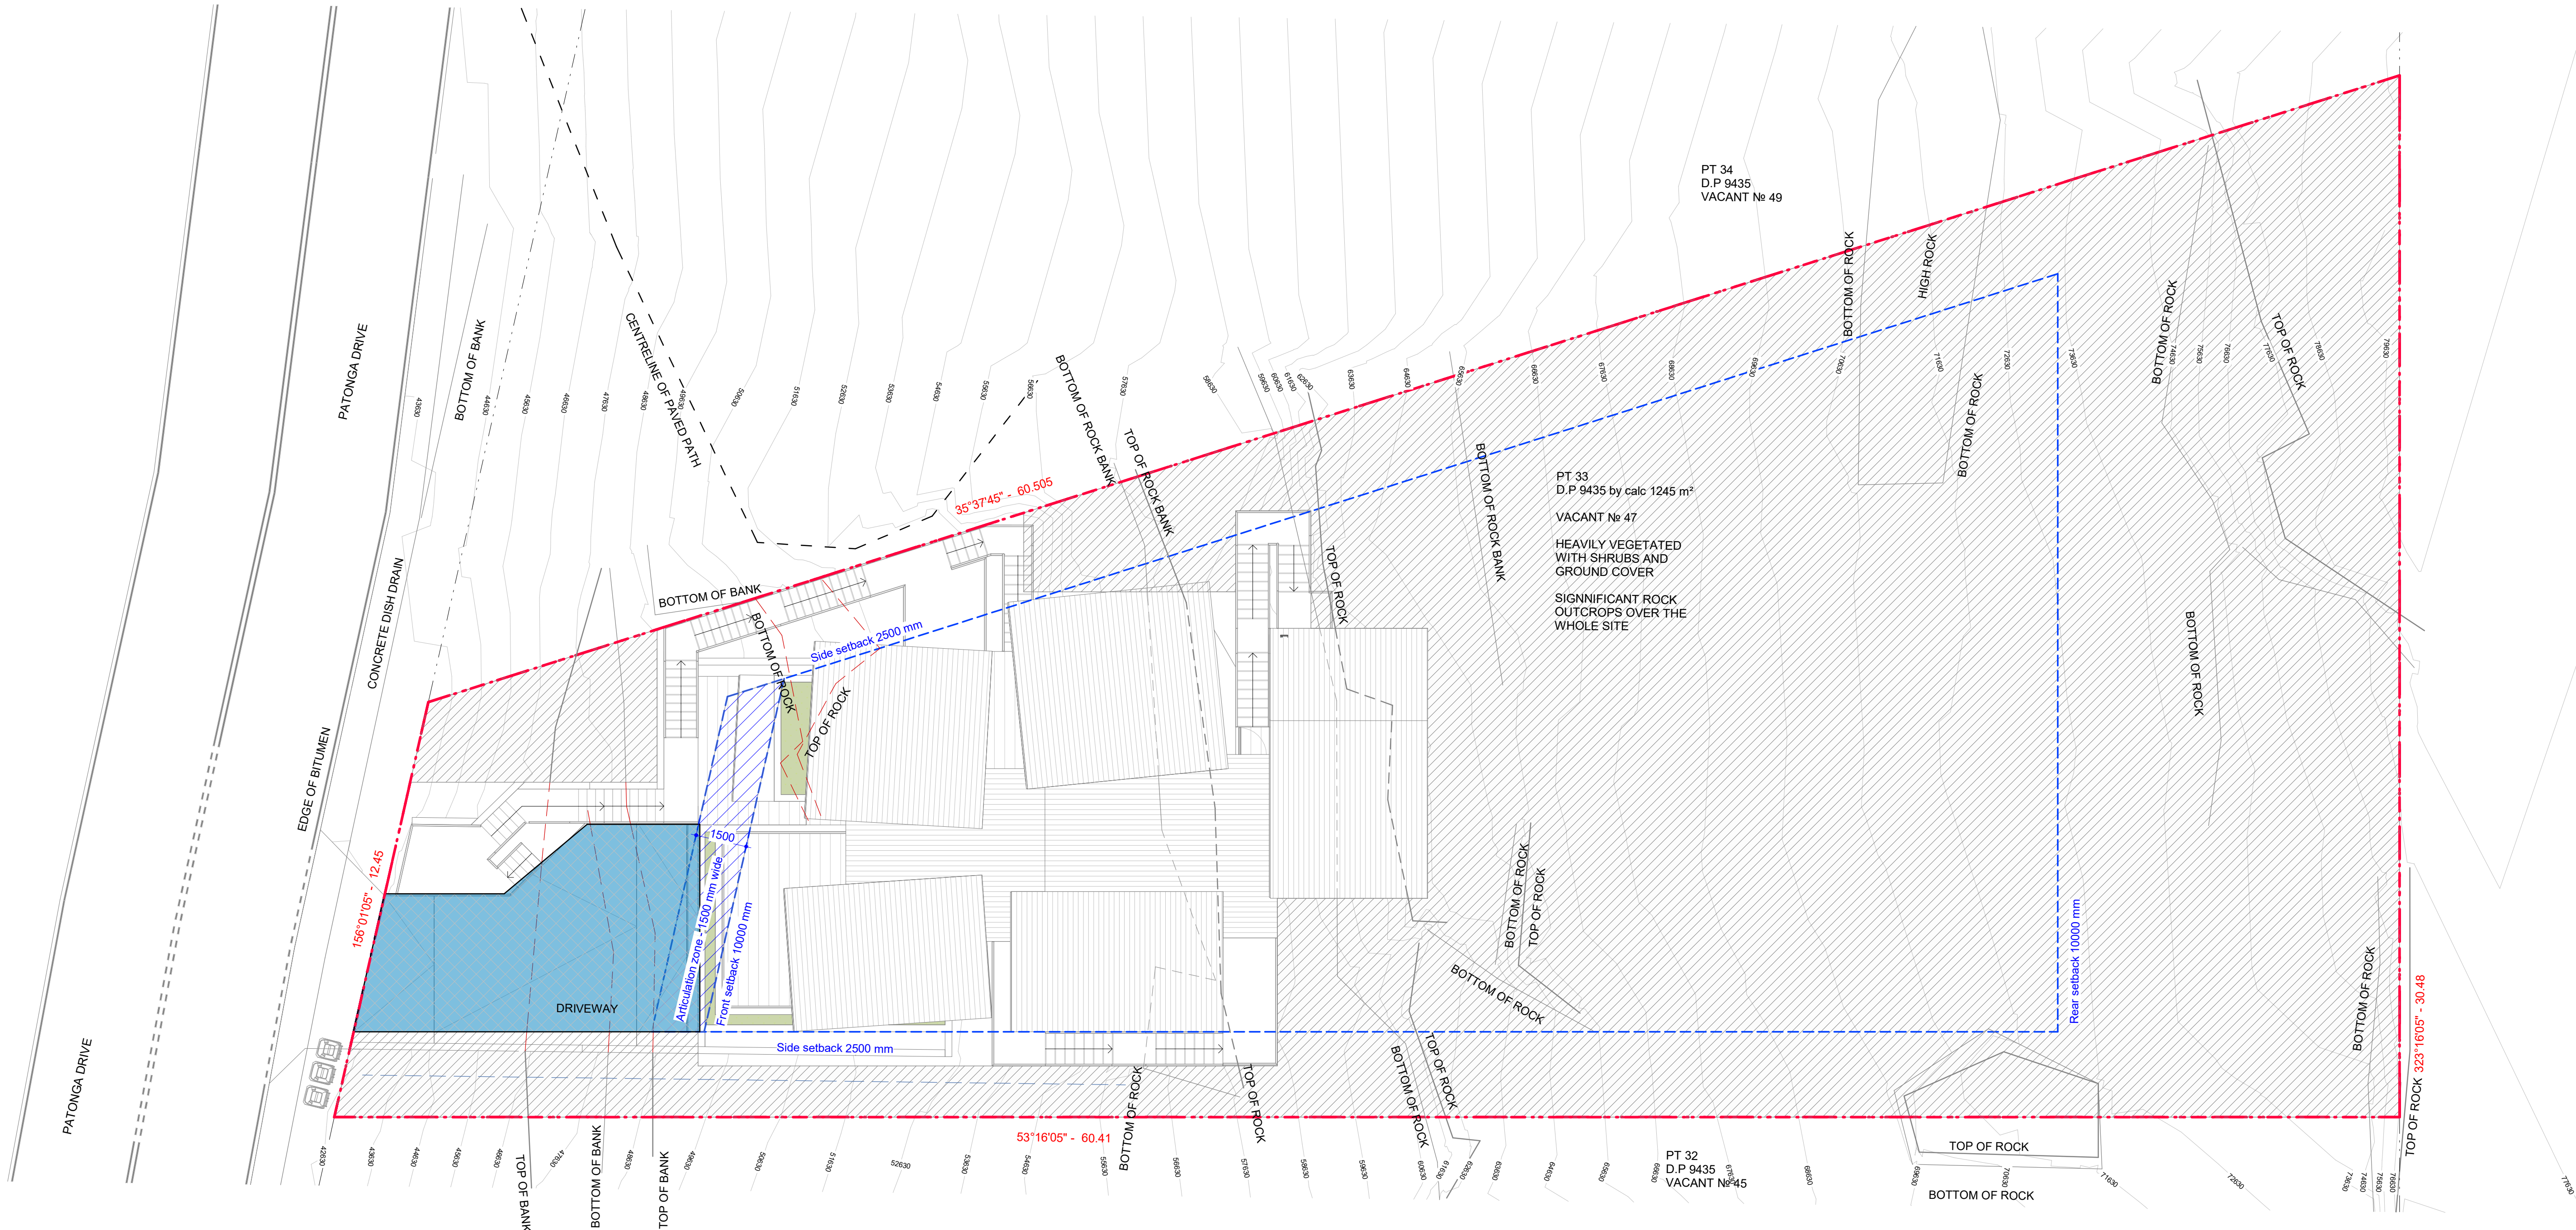

ISSUE AC001 - For Development Application

ARCNR SET NOTES:
For Development Application only, NOT FOR CONSTRUCTION.
Plans to be read in conjunction with other disciplines documentation issued for the subject DA.
All dimensions to be verified on site - do not scale.
In case of discrepancy contact ARCANARY

Level 1 | 9-13 Bronte Rd | Bondi Junction | NSW 2022 | ABN: 93 165 813 221
studio@arcanary.com | www.arcanary.com | 1800 19 00 33 | +61 (0) 4 004 84 371

Copyright: This document remains property of ARCNRY Pty Ltd and shall be return on demand. It must not be reproduced, copied or communicated to any other party nor be used for any purpose other than that stated in particular enquiry, order or contract with which it is issued without written permission.

ARCANARY - TEMPLATE - General - 07

PROJECT NAME
47 Patonga Dr

PROJECT DETAILS
P. Number: 20024
P. Code: 47.PTG.D
Account: Align Consulting Solutions
Address: 47 Patonga Dr,
Patonga, NSW 2256
Description: New prefabricated modular house with excavated double garage.

GRAPHIC SCALE
0 1 5 10 m

SCALE NORTH DRAWN CHECKED
1:100@A1 TGT SVA

SHEET TITLE
EROSION AND SEDIMENT CONTROL PLAN

SHEET NUMBER
AC840

SHEET REVISION
A